


C:\check\0601-96\DWG\SITE.dwg, 3/2/2006 12:53:38 PM, 1/10

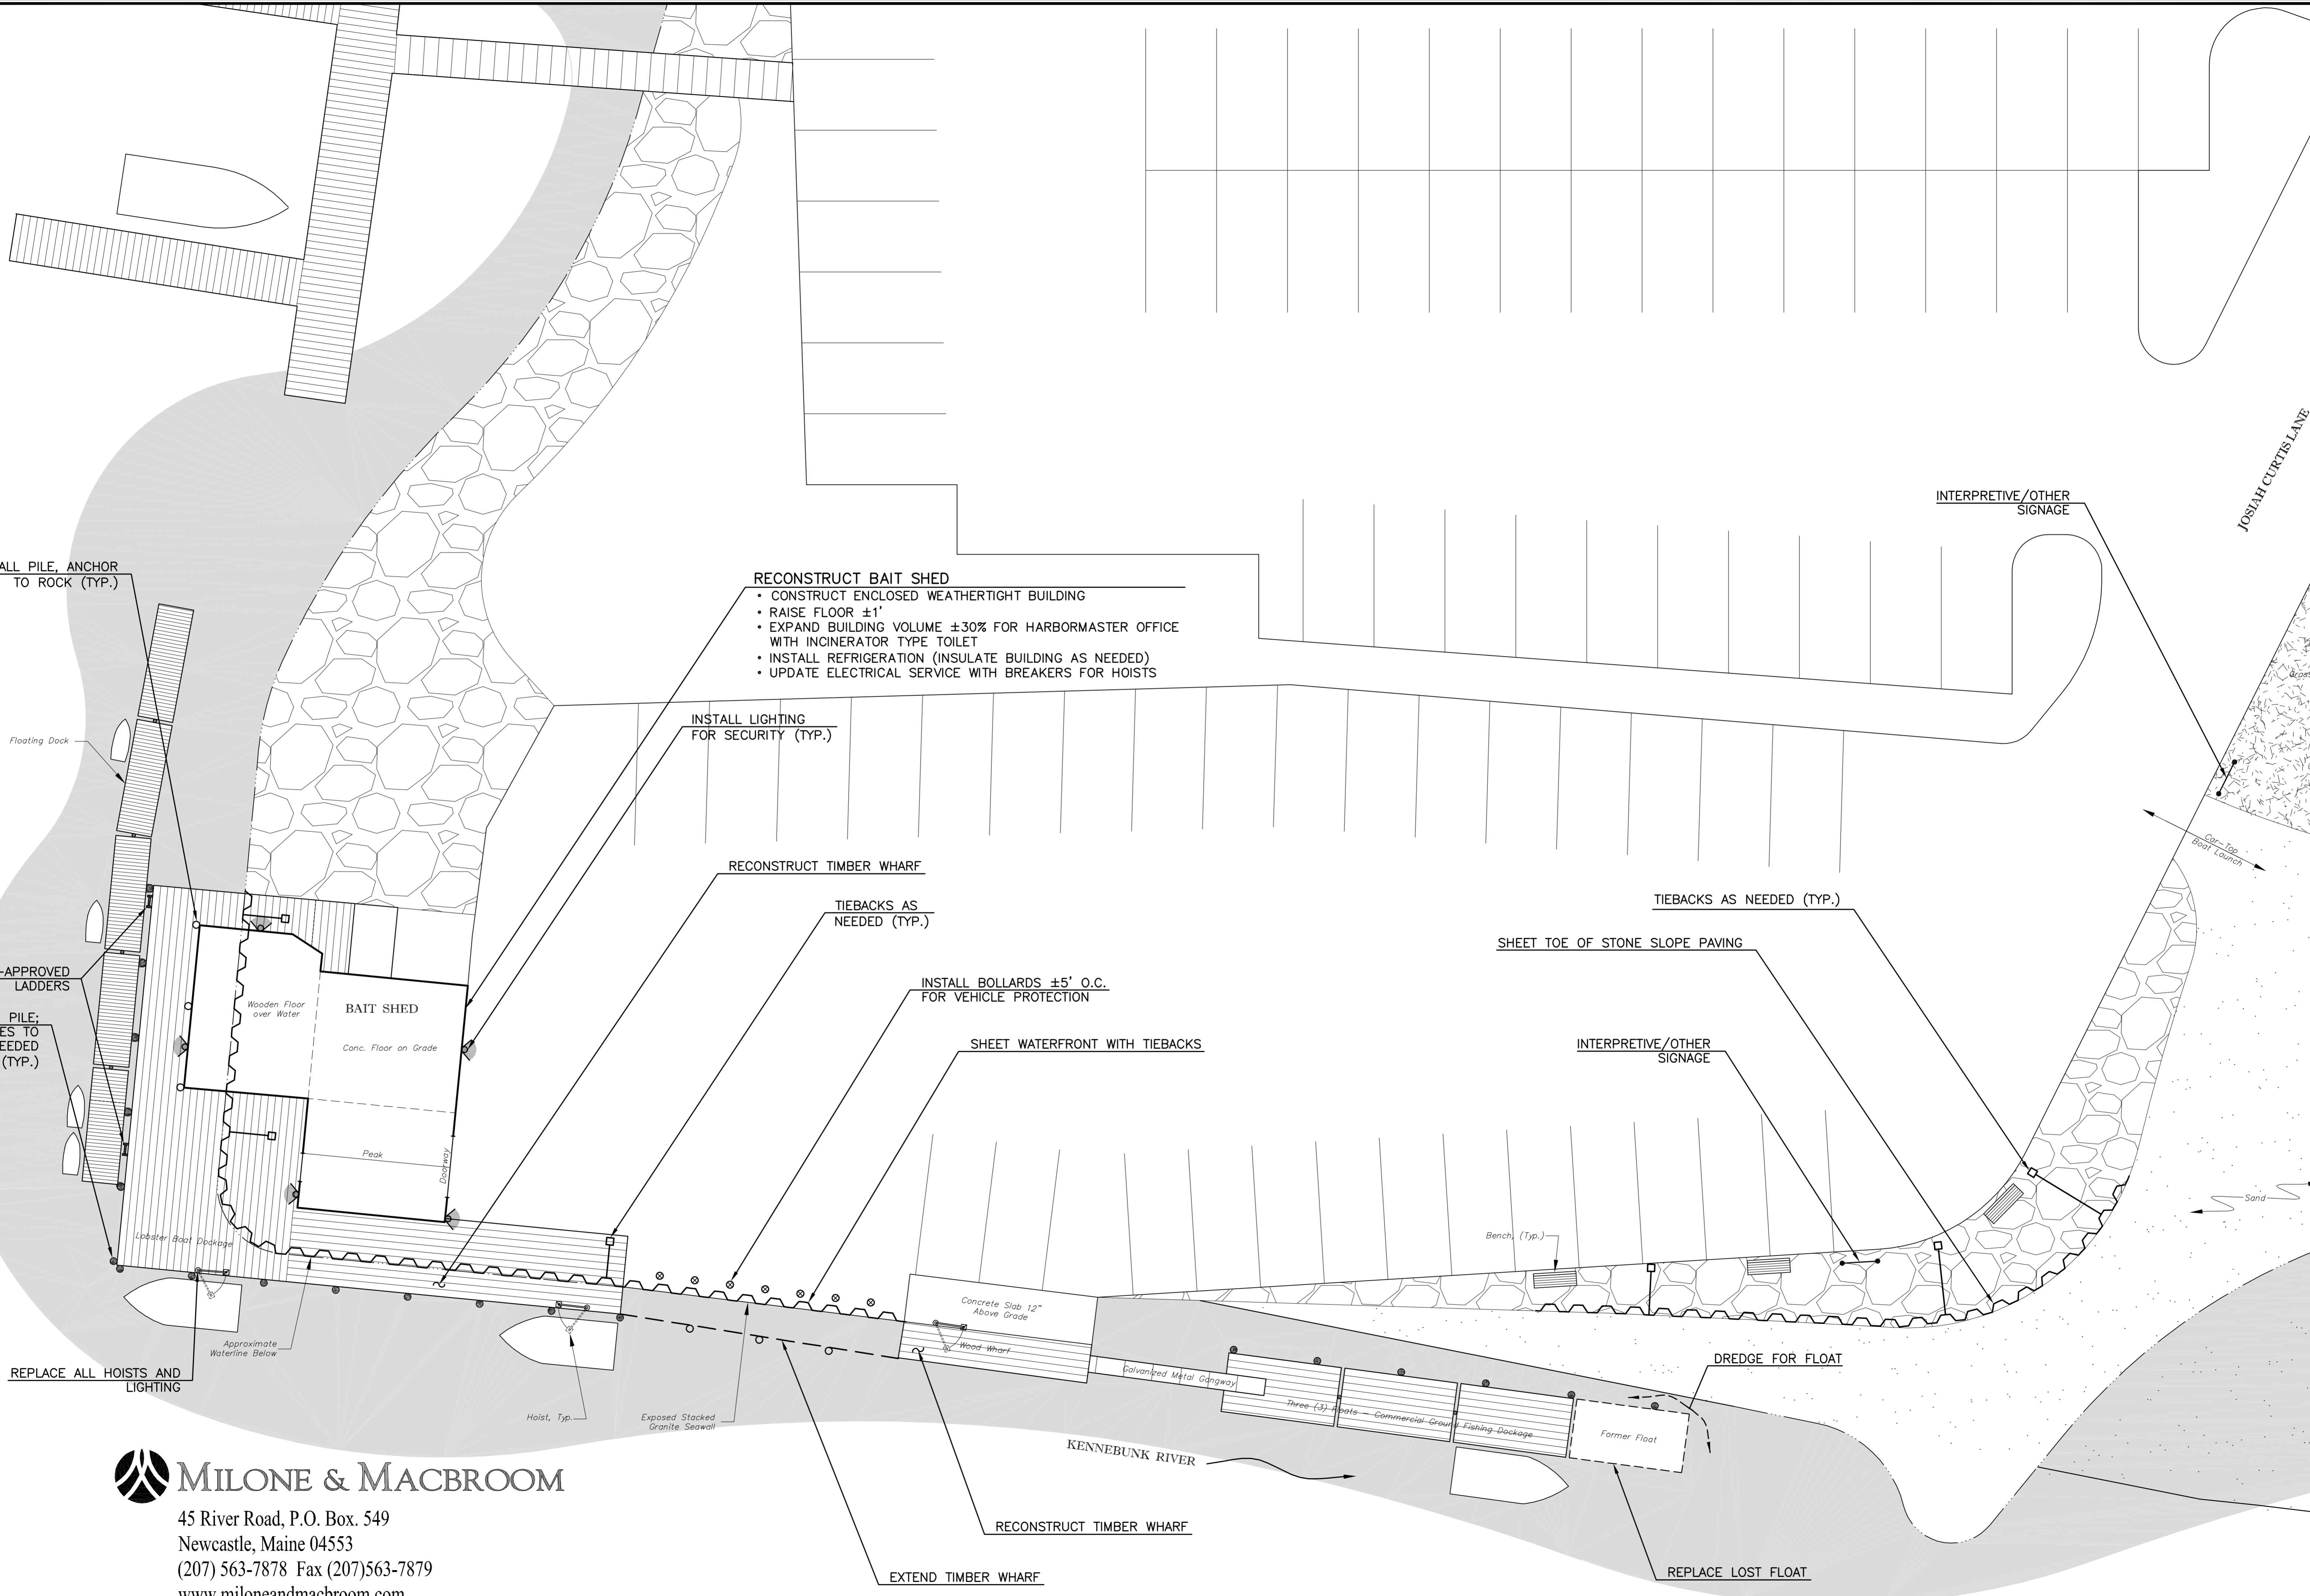

INSTALL PILE, ANCHOR TO ROCK (TYP.)

RECONSTRUCT BAIT SHED
• CONSTRUCT ENCLOSED WEATHERTIGHT BUILDING
• RAISE FLOOR ±1'
• EXPAND BUILDING VOLUME ±30% FOR HARBORMASTER OFFICE WITH INCINERATOR TYPE TOILET
• INSTALL REFRIGERATION (INSULATE BUILDING AS NEEDED)
• UPDATE ELECTRICAL SERVICE WITH BREAKERS FOR HOISTS

INSTALL LIGHTING FOR SECURITY (TYP.)

RECONSTRUCT TIMBER WHARF

TIEBACKS AS NEEDED (TYP.)

INSTALL BOLLARDS ±5' O.C. FOR VEHICLE PROTECTION

SHEET WATERFRONT WITH TIEBACKS


TIEBACKS AS NEEDED (TYP.)

SHEET TOE OF STONE SLOPE PAVING

INTERPRETIVE/OTHER SIGNAGE

INSTALL OSHA-APPROVED LADDERS

REPLACE PILE; ANCHOR PILES TO ROCK AS NEEDED (TYP.)

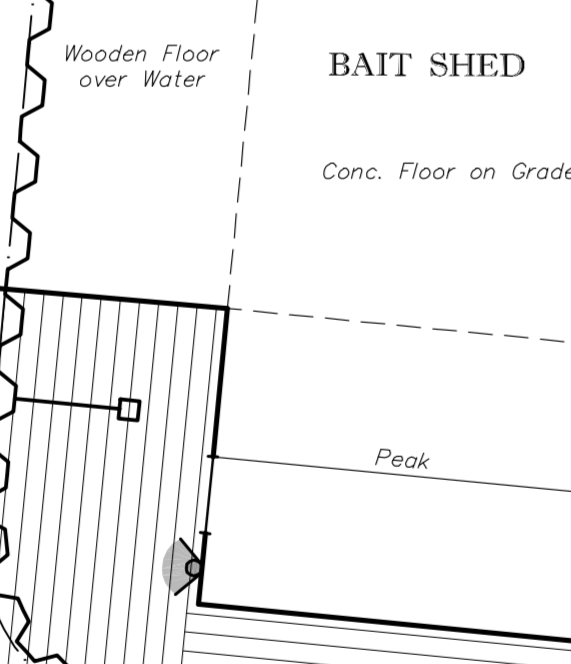


REPLACE ALL HOISTS AND LIGHTING

Approximate Waterline Below

Hoist, Typ.

Exposed Stacked Granite Seawall

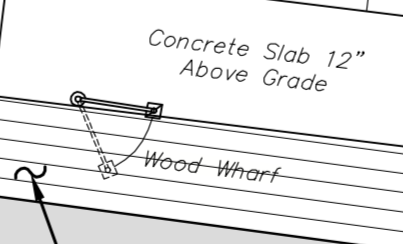

RECONSTRUCT TIMBER WHARF

EXTEND TIMBER WHARF

DREDGE FOR FLOAT

REPLACE LOST FLOAT

INTERPRETIVE/OTHER SIGNAGE


JOSIAH CURTIS LANE

Core-Top Boat Launch

Sand



45 River Road, P.O. Box. 549
Newcastle, Maine 04553
(207) 563-7878 Fax (207)563-7879
www.miloneandmacbroom.com

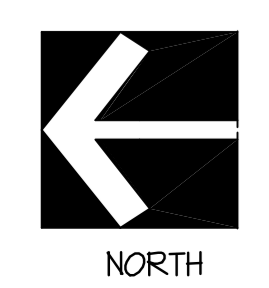

APPROX. SCALE: 1"=10'