

1 Sylogelist	Drawn by MJC Appv'd by MJC MJC	2016 n by d by
PDD	MJC	
SHEET 1 0	OF 10	
ZONE-28A	-28A	3A D28A

Dow & Coulombe, Inc.
Land Surveyors & Land Planners Since 1864

13 Park Street, Saco, Maine 04072
Telephone: (207)284-4521 * Fax: (207)284-4522
info@dowcoulombe.com * www.dowcoulombe.com



PLAN SHOWING A BOUNDARY SURVEY AND TOPOGRAPHIC SURVEY OF MILLS ROAD (STATE ROUTE #9) MADE FOR

THE TOWN OF KENNEBUNKPORT


(MAILING ADDRESS: P.O. BOX 566, KENNEBUNKPORT, ME 04046)

PARCEL LOCATED ON MILLS ROAD (STATE ROUTE #9)

KENNEBUNKPORT MAINE

11/2 8 11/2 8 11/2 8	CE OF MA	11/1/11/11
***************************************	MICHAEL J. COULOMBE NO. 1293	~~~~~~~~~~~~~~~~~~~~~~~~~~~~~~~~~~~~~
\ \ \ \ \ \ \ \ \ \ \ \ \ \ \ \ \ \ \	SURVE	11.

No.	Revision	Date

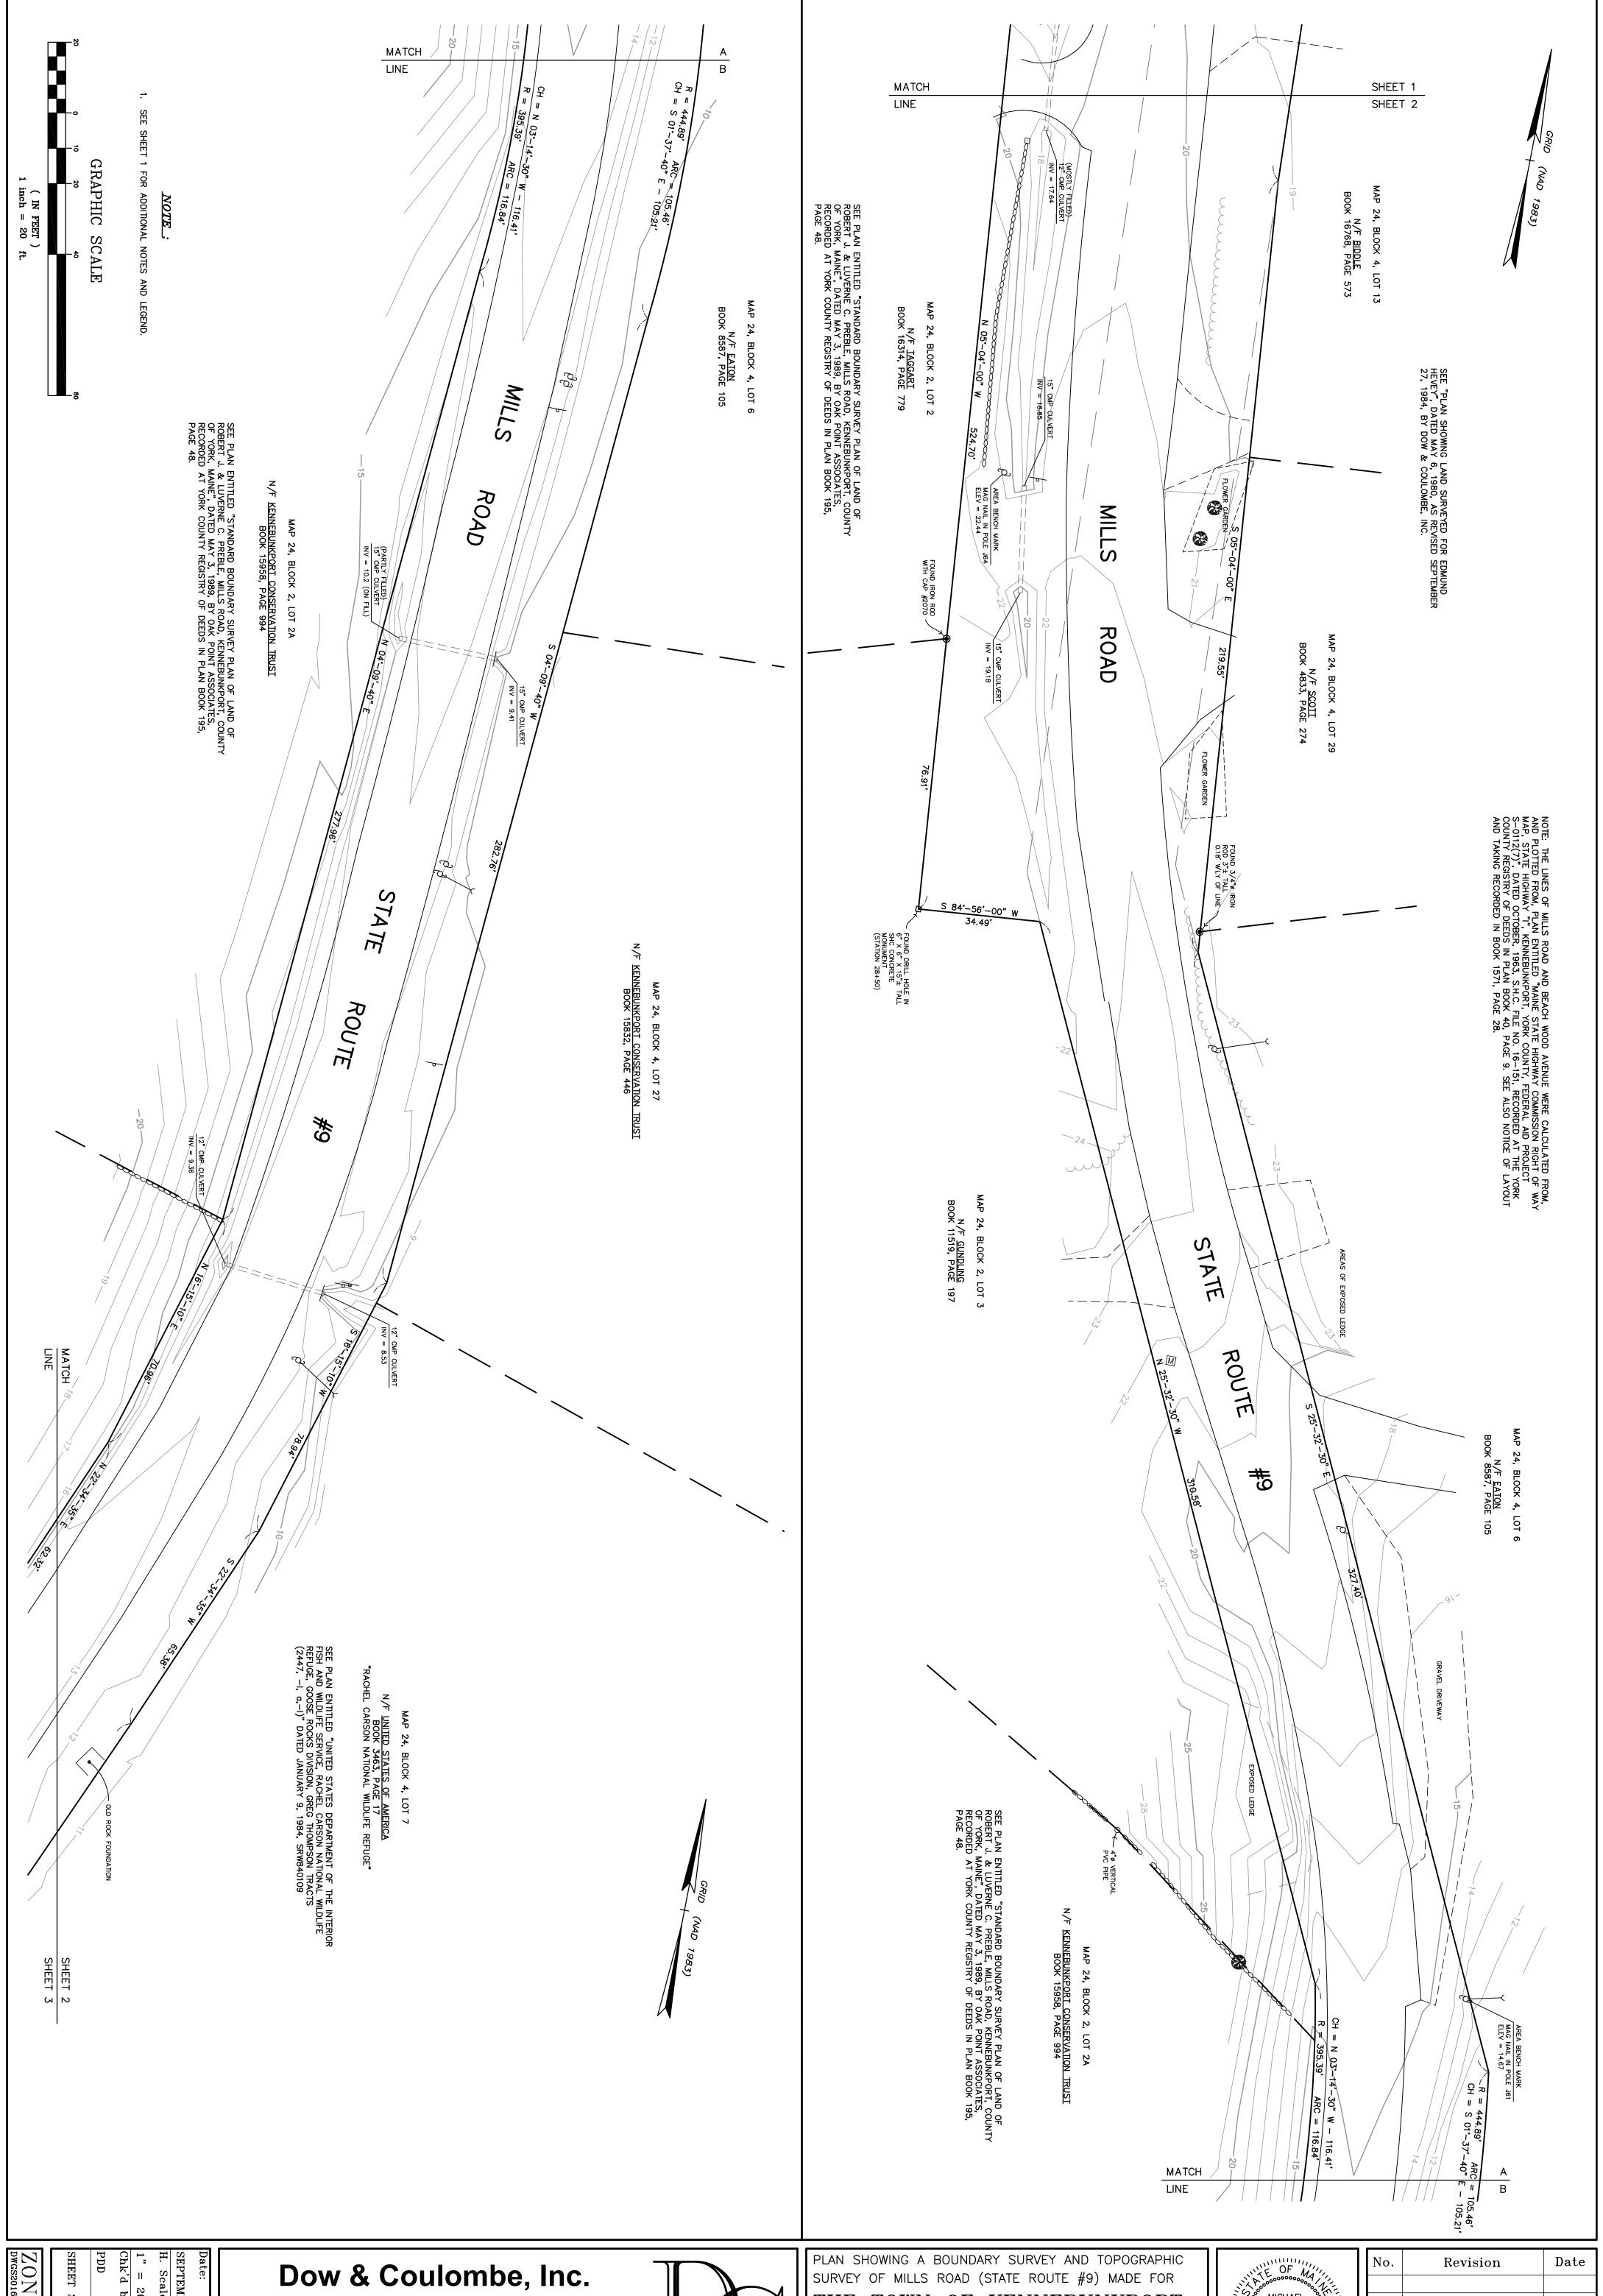

Land Surveyors & Land Planners Since 1864


13 Park Street, Saco, Maine 04072 Telephone: (207)284-4521 * Fax: (207)284-4522 info@dowcoulombe.com * www.dowcoulombe.com



THE TOWN OF KENNEBUNKPORT (MAILING ADDRESS : P.O. BOX 566, KENNEBUNKPORT, ME 04046)
PARCEL LOCATED ON MILLS ROAD (STATE ROUTE #9) KENNEBUNKPORT MAINE



	No.	Revision	Date
ı			
ı			
ı			
ı			

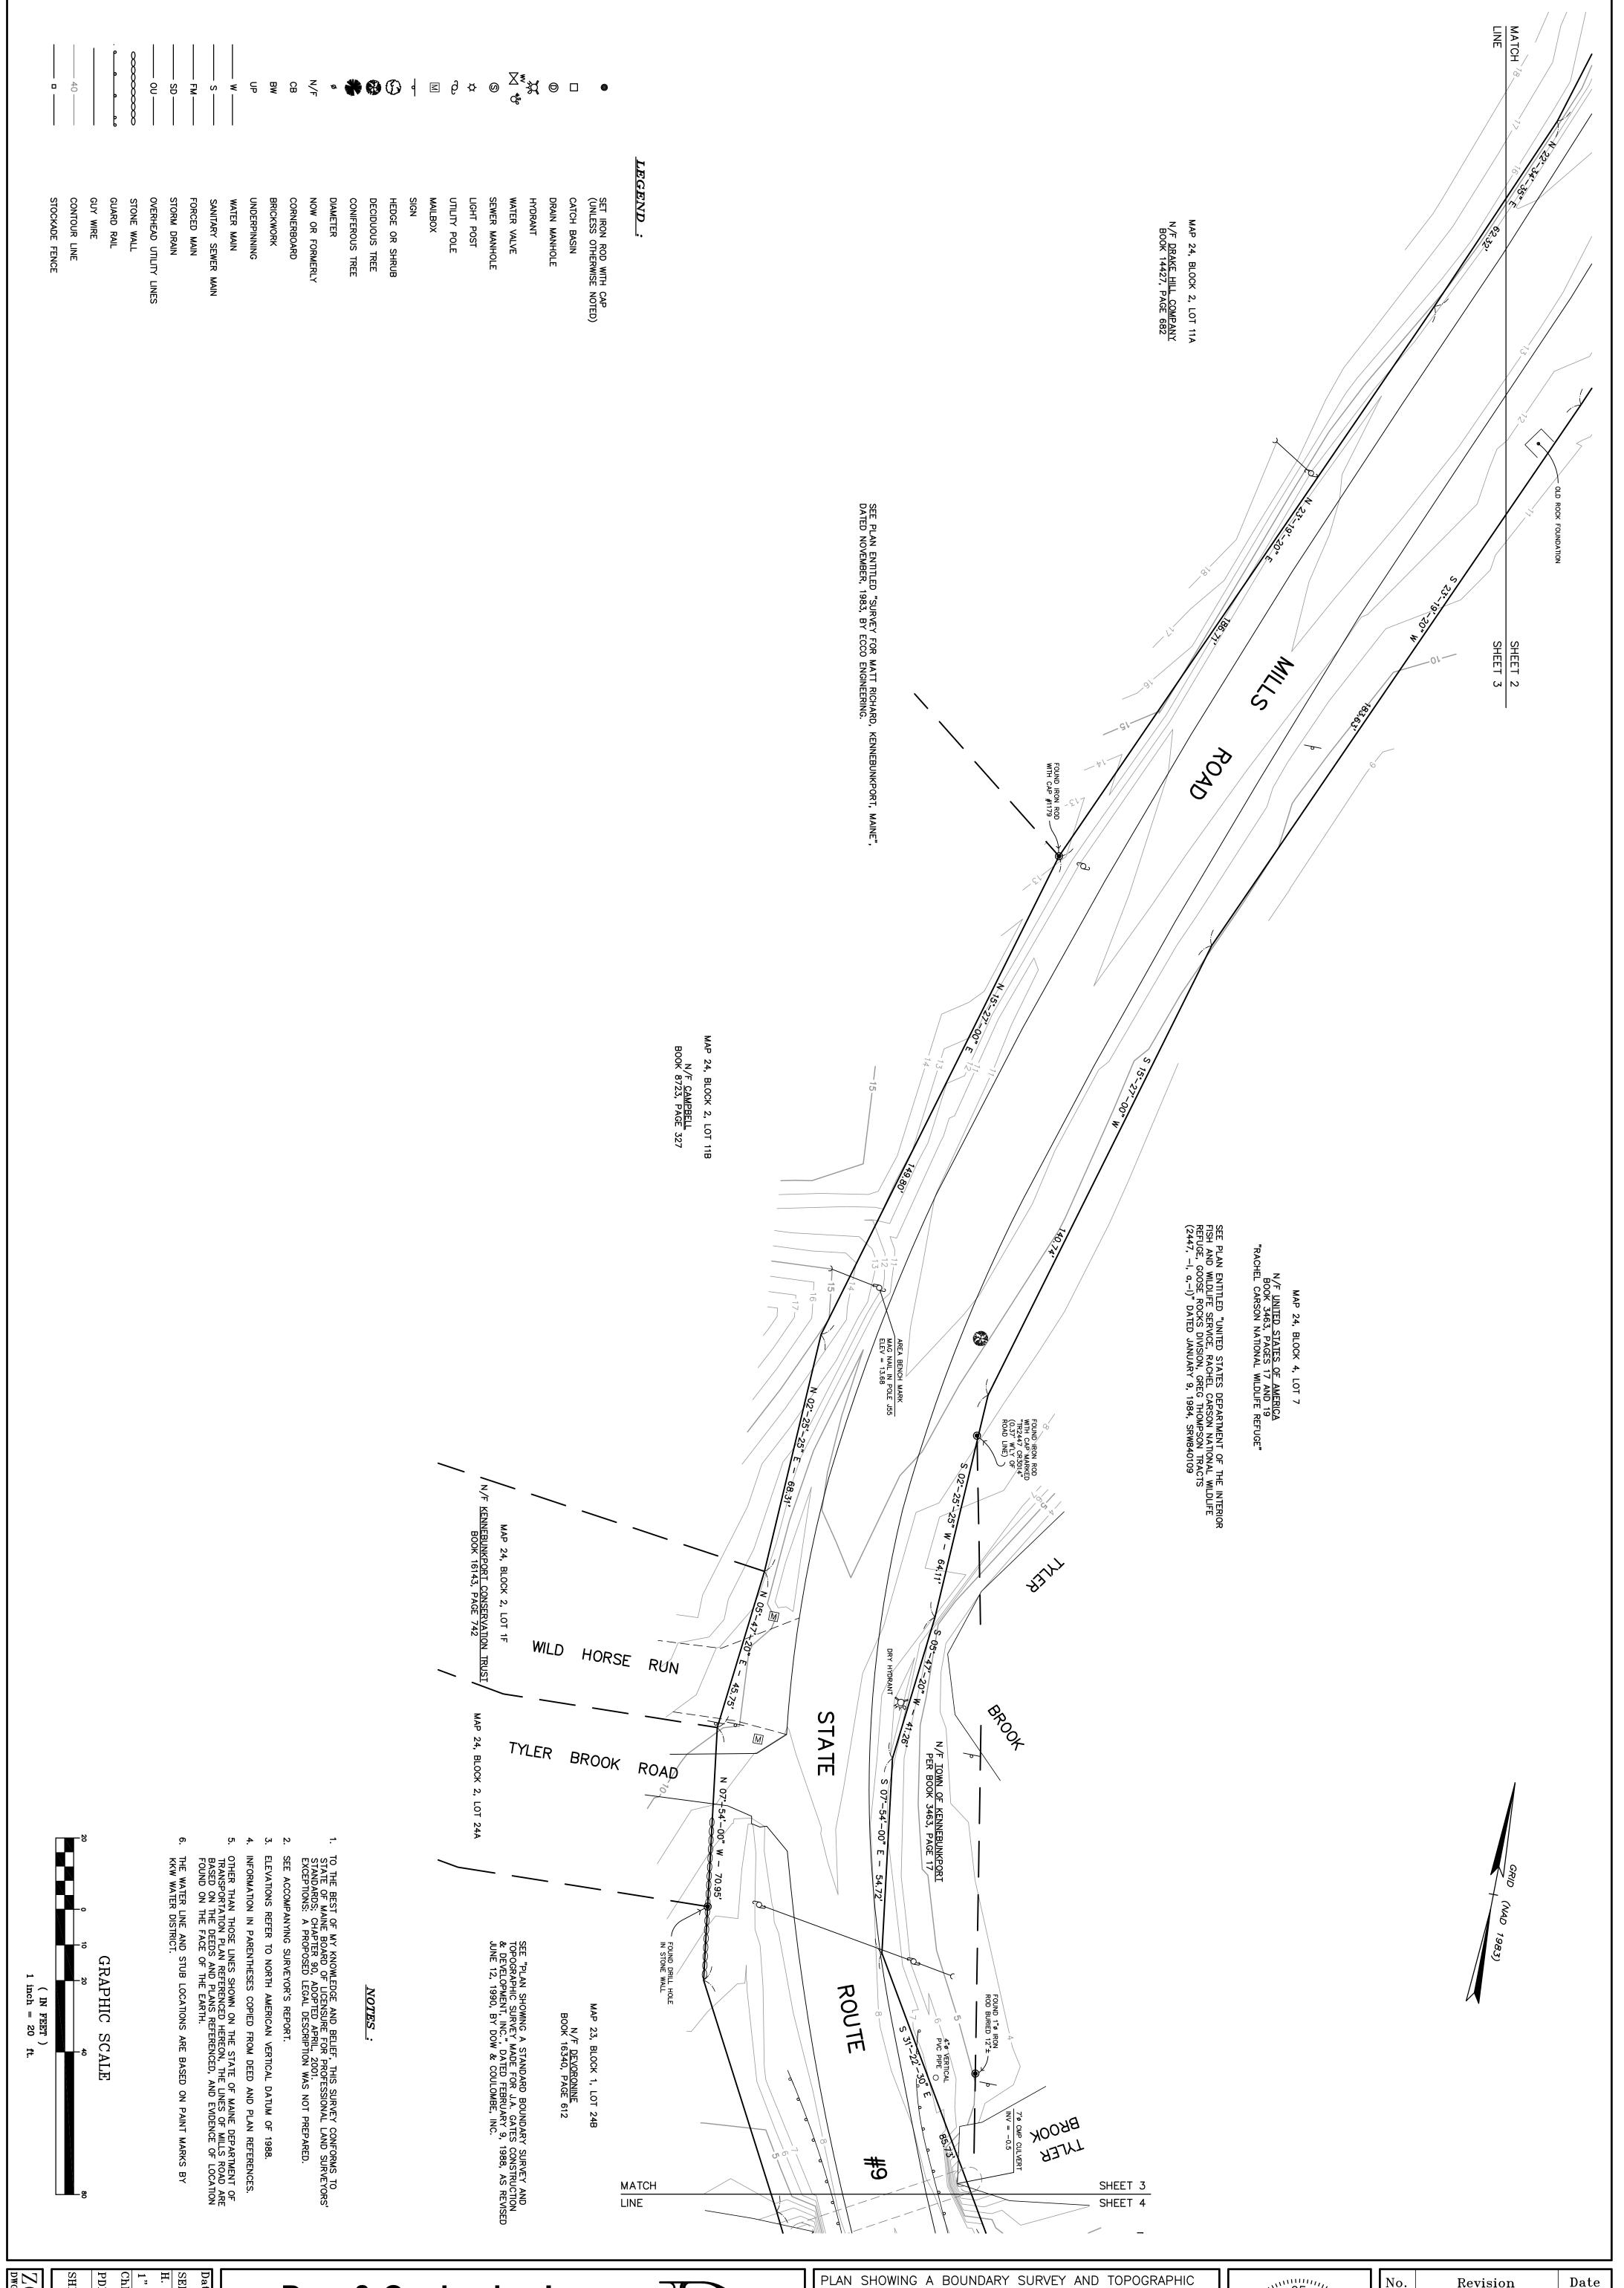

SEPTEMBER 15, 2016	15, 201
H. Scale:	Drawn by
1" = 20'	MJC
Chk'd by:	Appv'd by
PDD	MJC
SHEET 3 OF 10	F 10
ZONE-28A	-28A

Dow & Coulombe, Inc.
Land Surveyors & Land Planners Since 1864

13 Park Street, Saco, Maine 04072
Telephone: (207)284-4521 * Fax: (207)284-4522
info@dowcoulombe.com * www.dowcoulombe.com



SURVEY OF MILLS ROAD (STATE ROUTE #9) MADE FOR


THE TOWN OF KENNERINKPORT

THE TOWN OF KENNEBUNKPORT (MAILING ADDRESS: P.O. BOX 566, KENNEBUNKPORT, ME 04046) PARCEL LOCATED ON MILLS ROAD (STATE ROUTE #9)

KENNEBUNKPORT MAINE

OF MALL
MICHAEL STATE
= ★
MICHAEL MICHAEL No. 1293 No. 1293 SURV

No.	Revision	Date

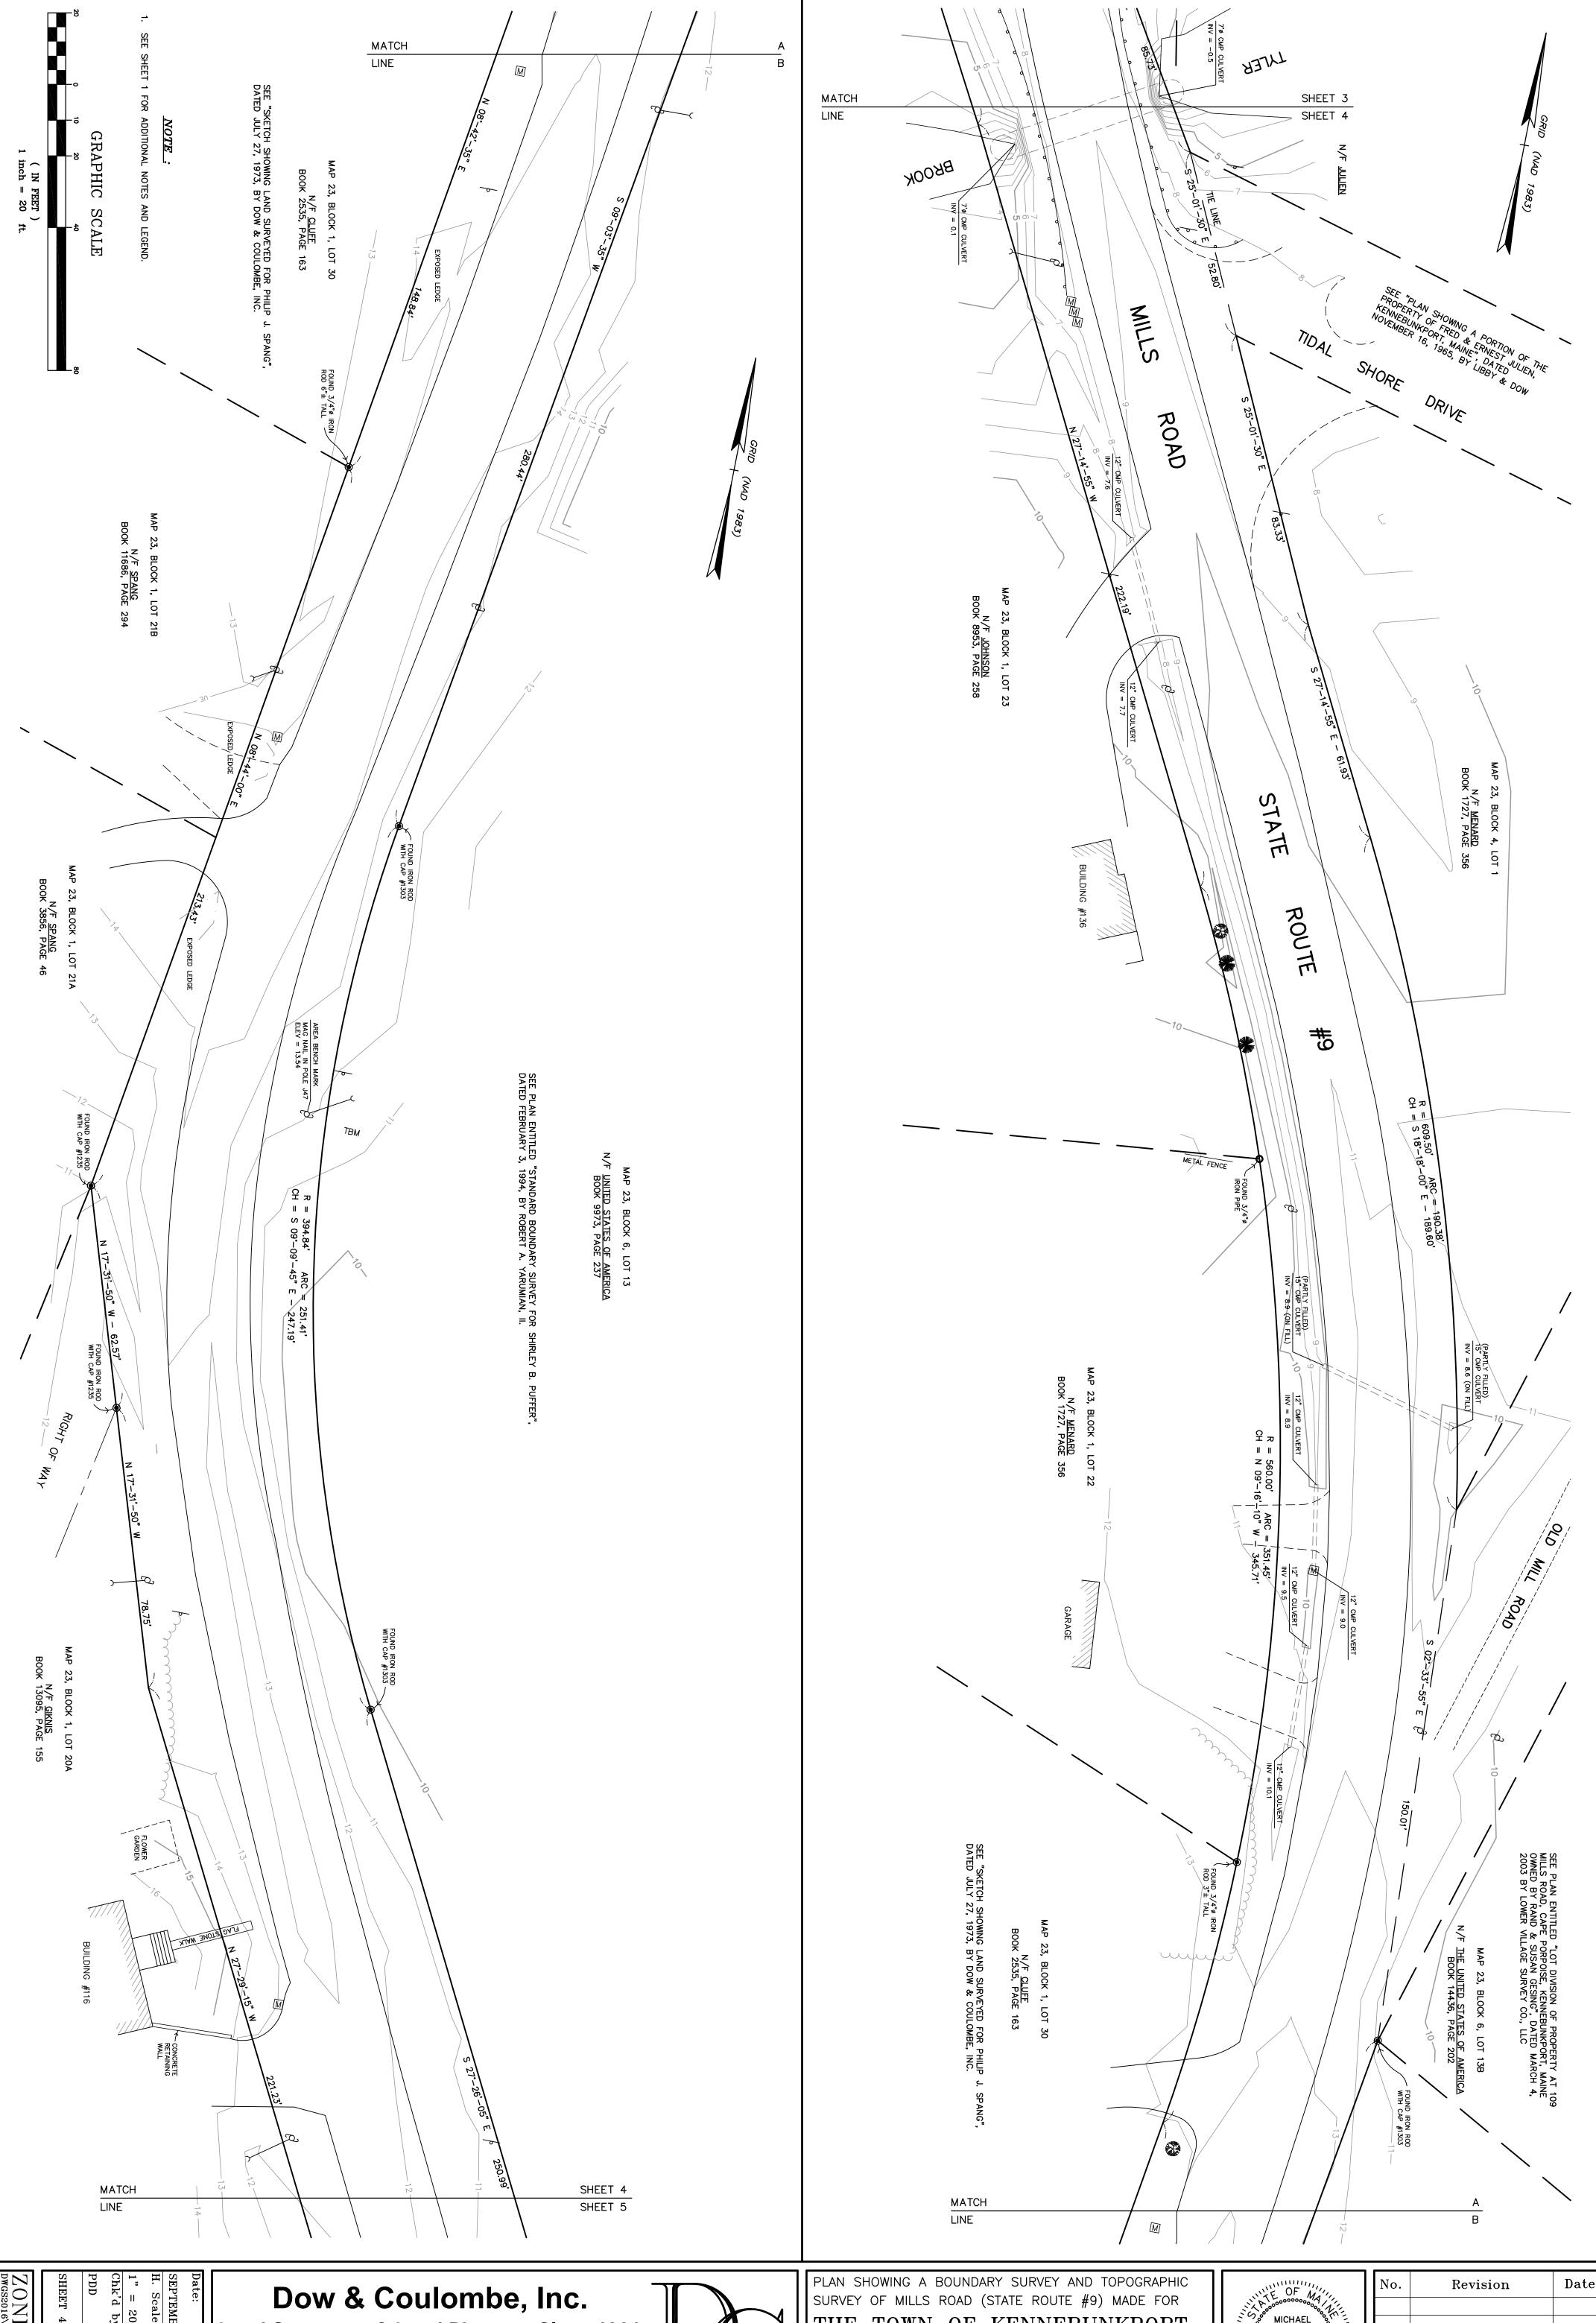


Land Surveyors & Land Planners Since 1864


13 Park Street, Saco, Maine 04072 Telephone: (207)284-4521 * Fax: (207)284-4522 info@dowcoulombe.com * www.dowcoulombe.com



THE TOWN OF KENNEBUNKPORT (MAILING ADDRESS : P.O. BOX 566, KENNEBUNKPORT, ME 04046)
PARCEL LOCATED ON MILLS ROAD (STATE ROUTE #9) KENNEBUNKPORT MAINE

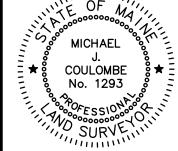

No.	Revision	Date
	No.	No. Revision

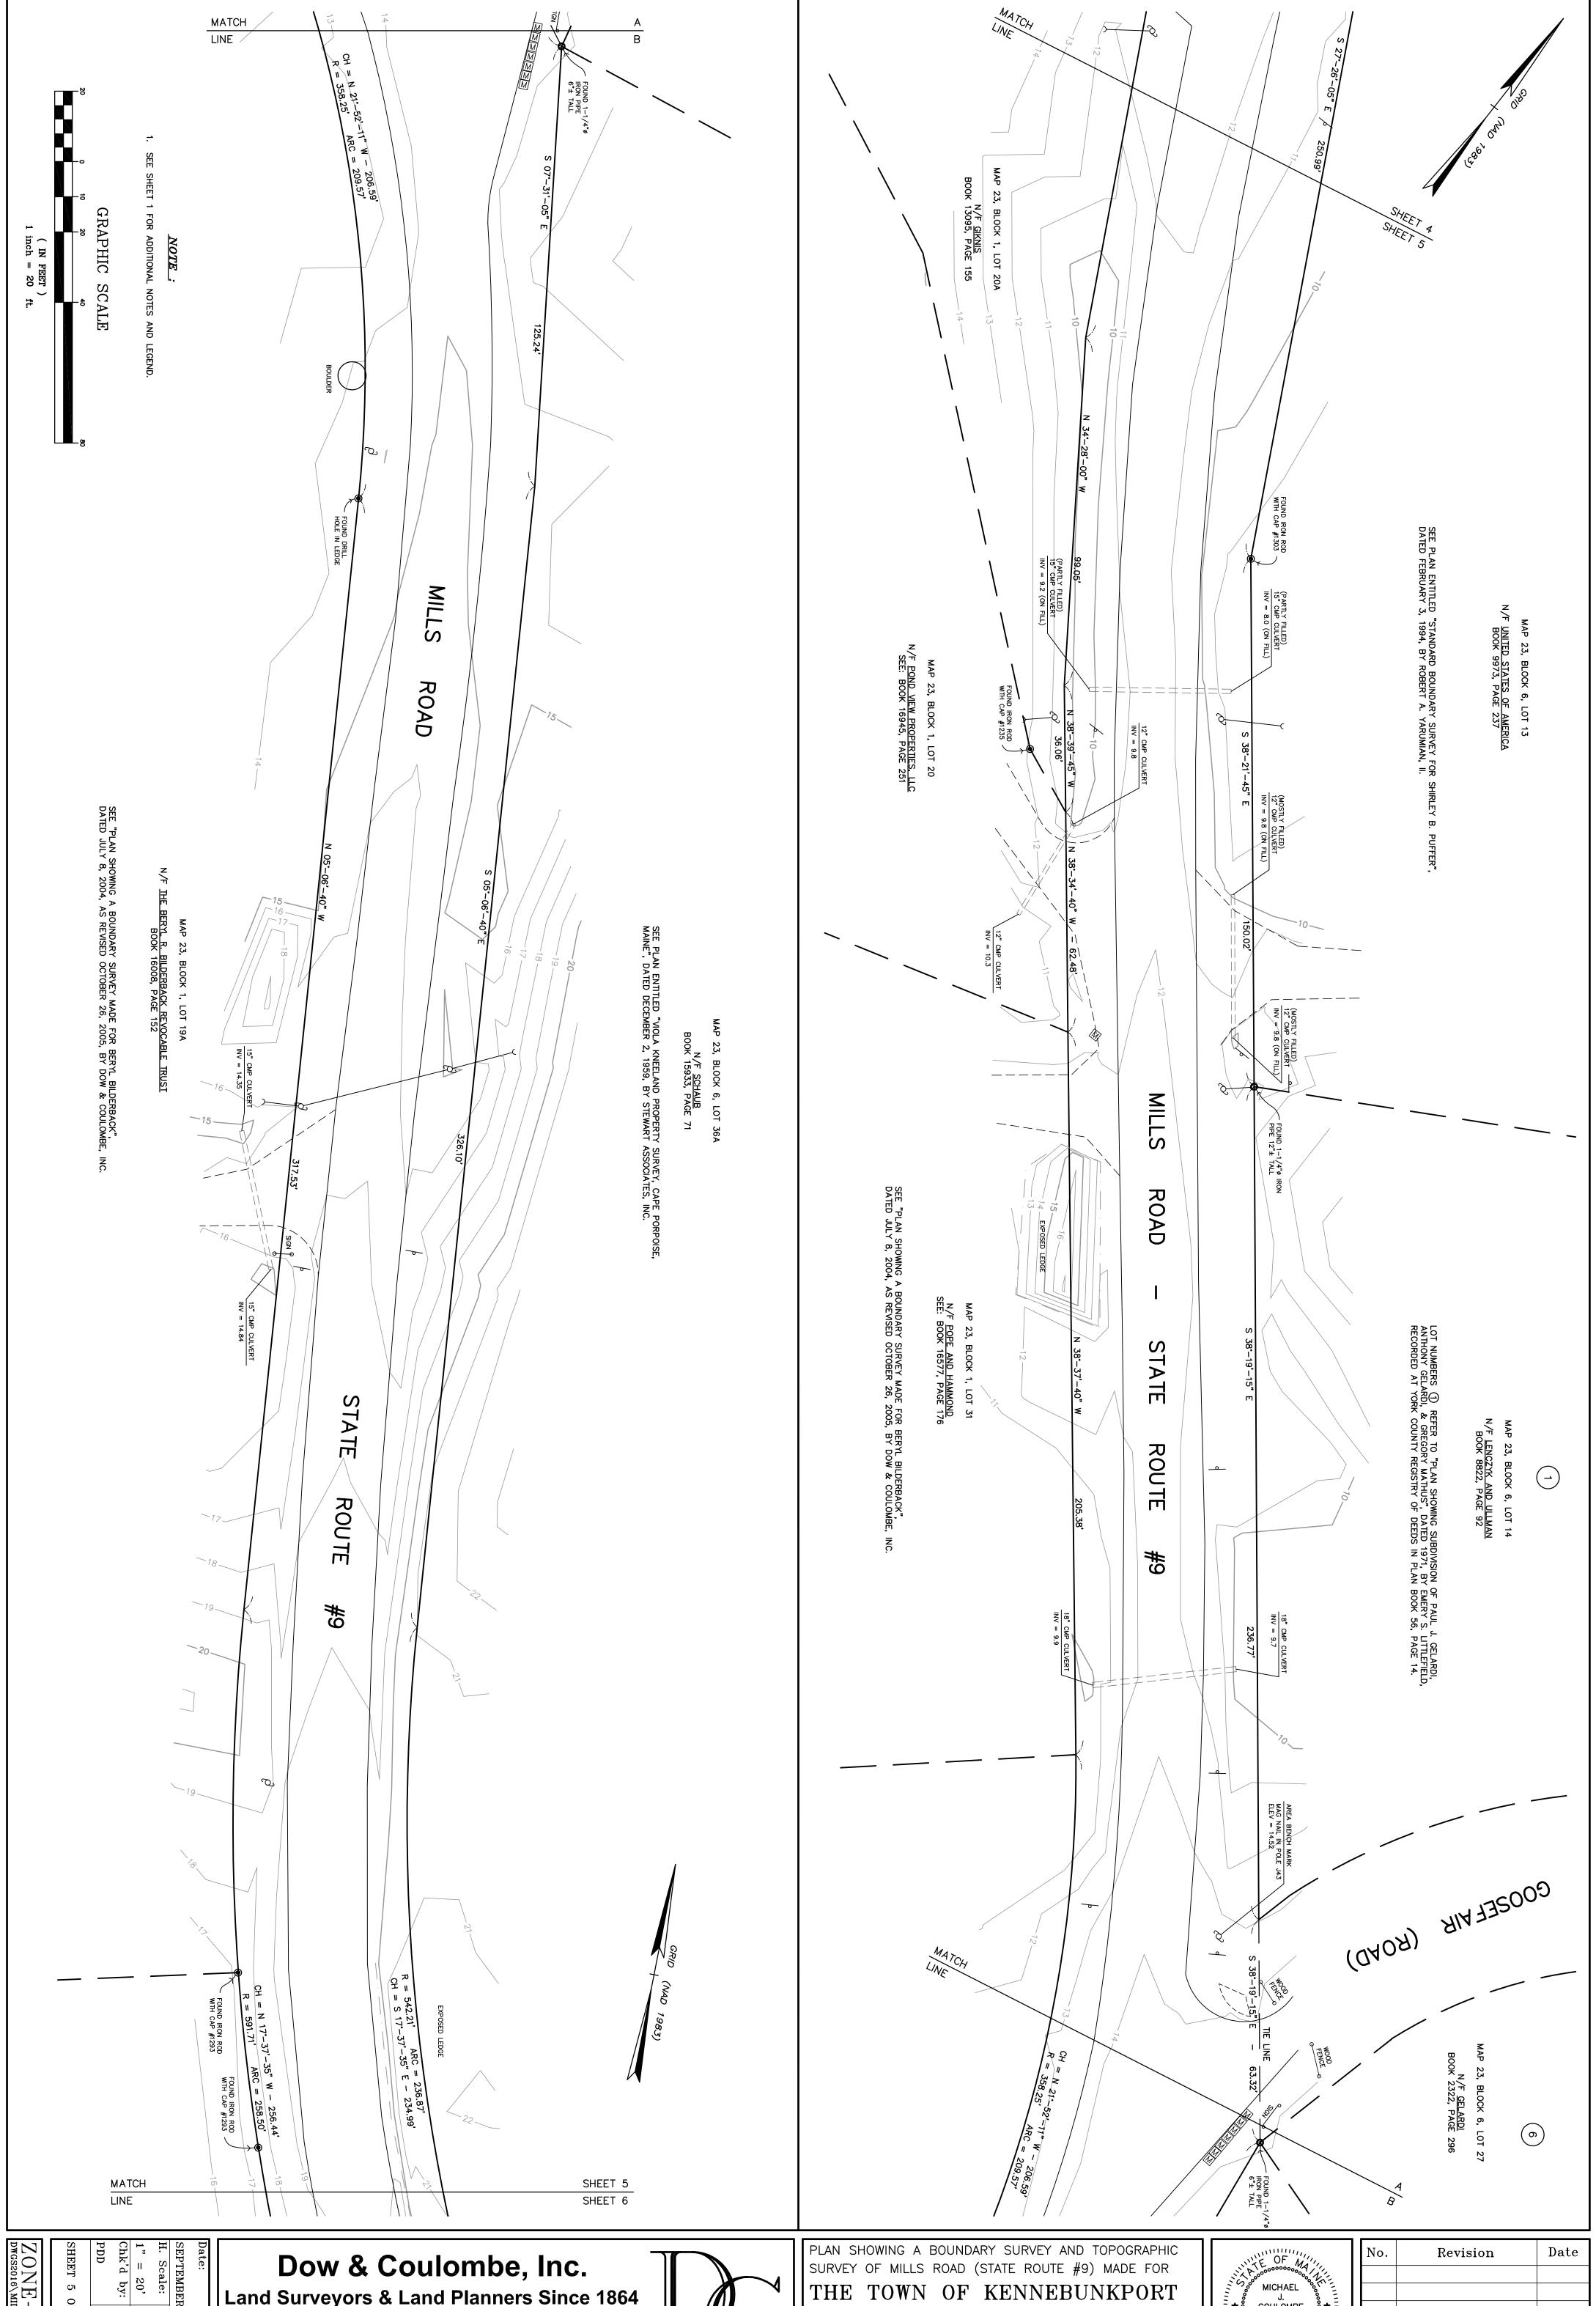

Land Surveyors & Land Planners Since 1864


13 Park Street, Saco, Maine 04072 Telephone: (207)284-4521 * Fax: (207)284-4522 info@dowcoulombe.com * www.dowcoulombe.com



(MAILING ADDRESS : P.O. BOX 566, KENNEBUNKPORT, ME 04046)
PARCEL LOCATED ON MILLS ROAD (STATE ROUTE #9) KENNEBUNKPORT MAINE



No.	Revision	Date

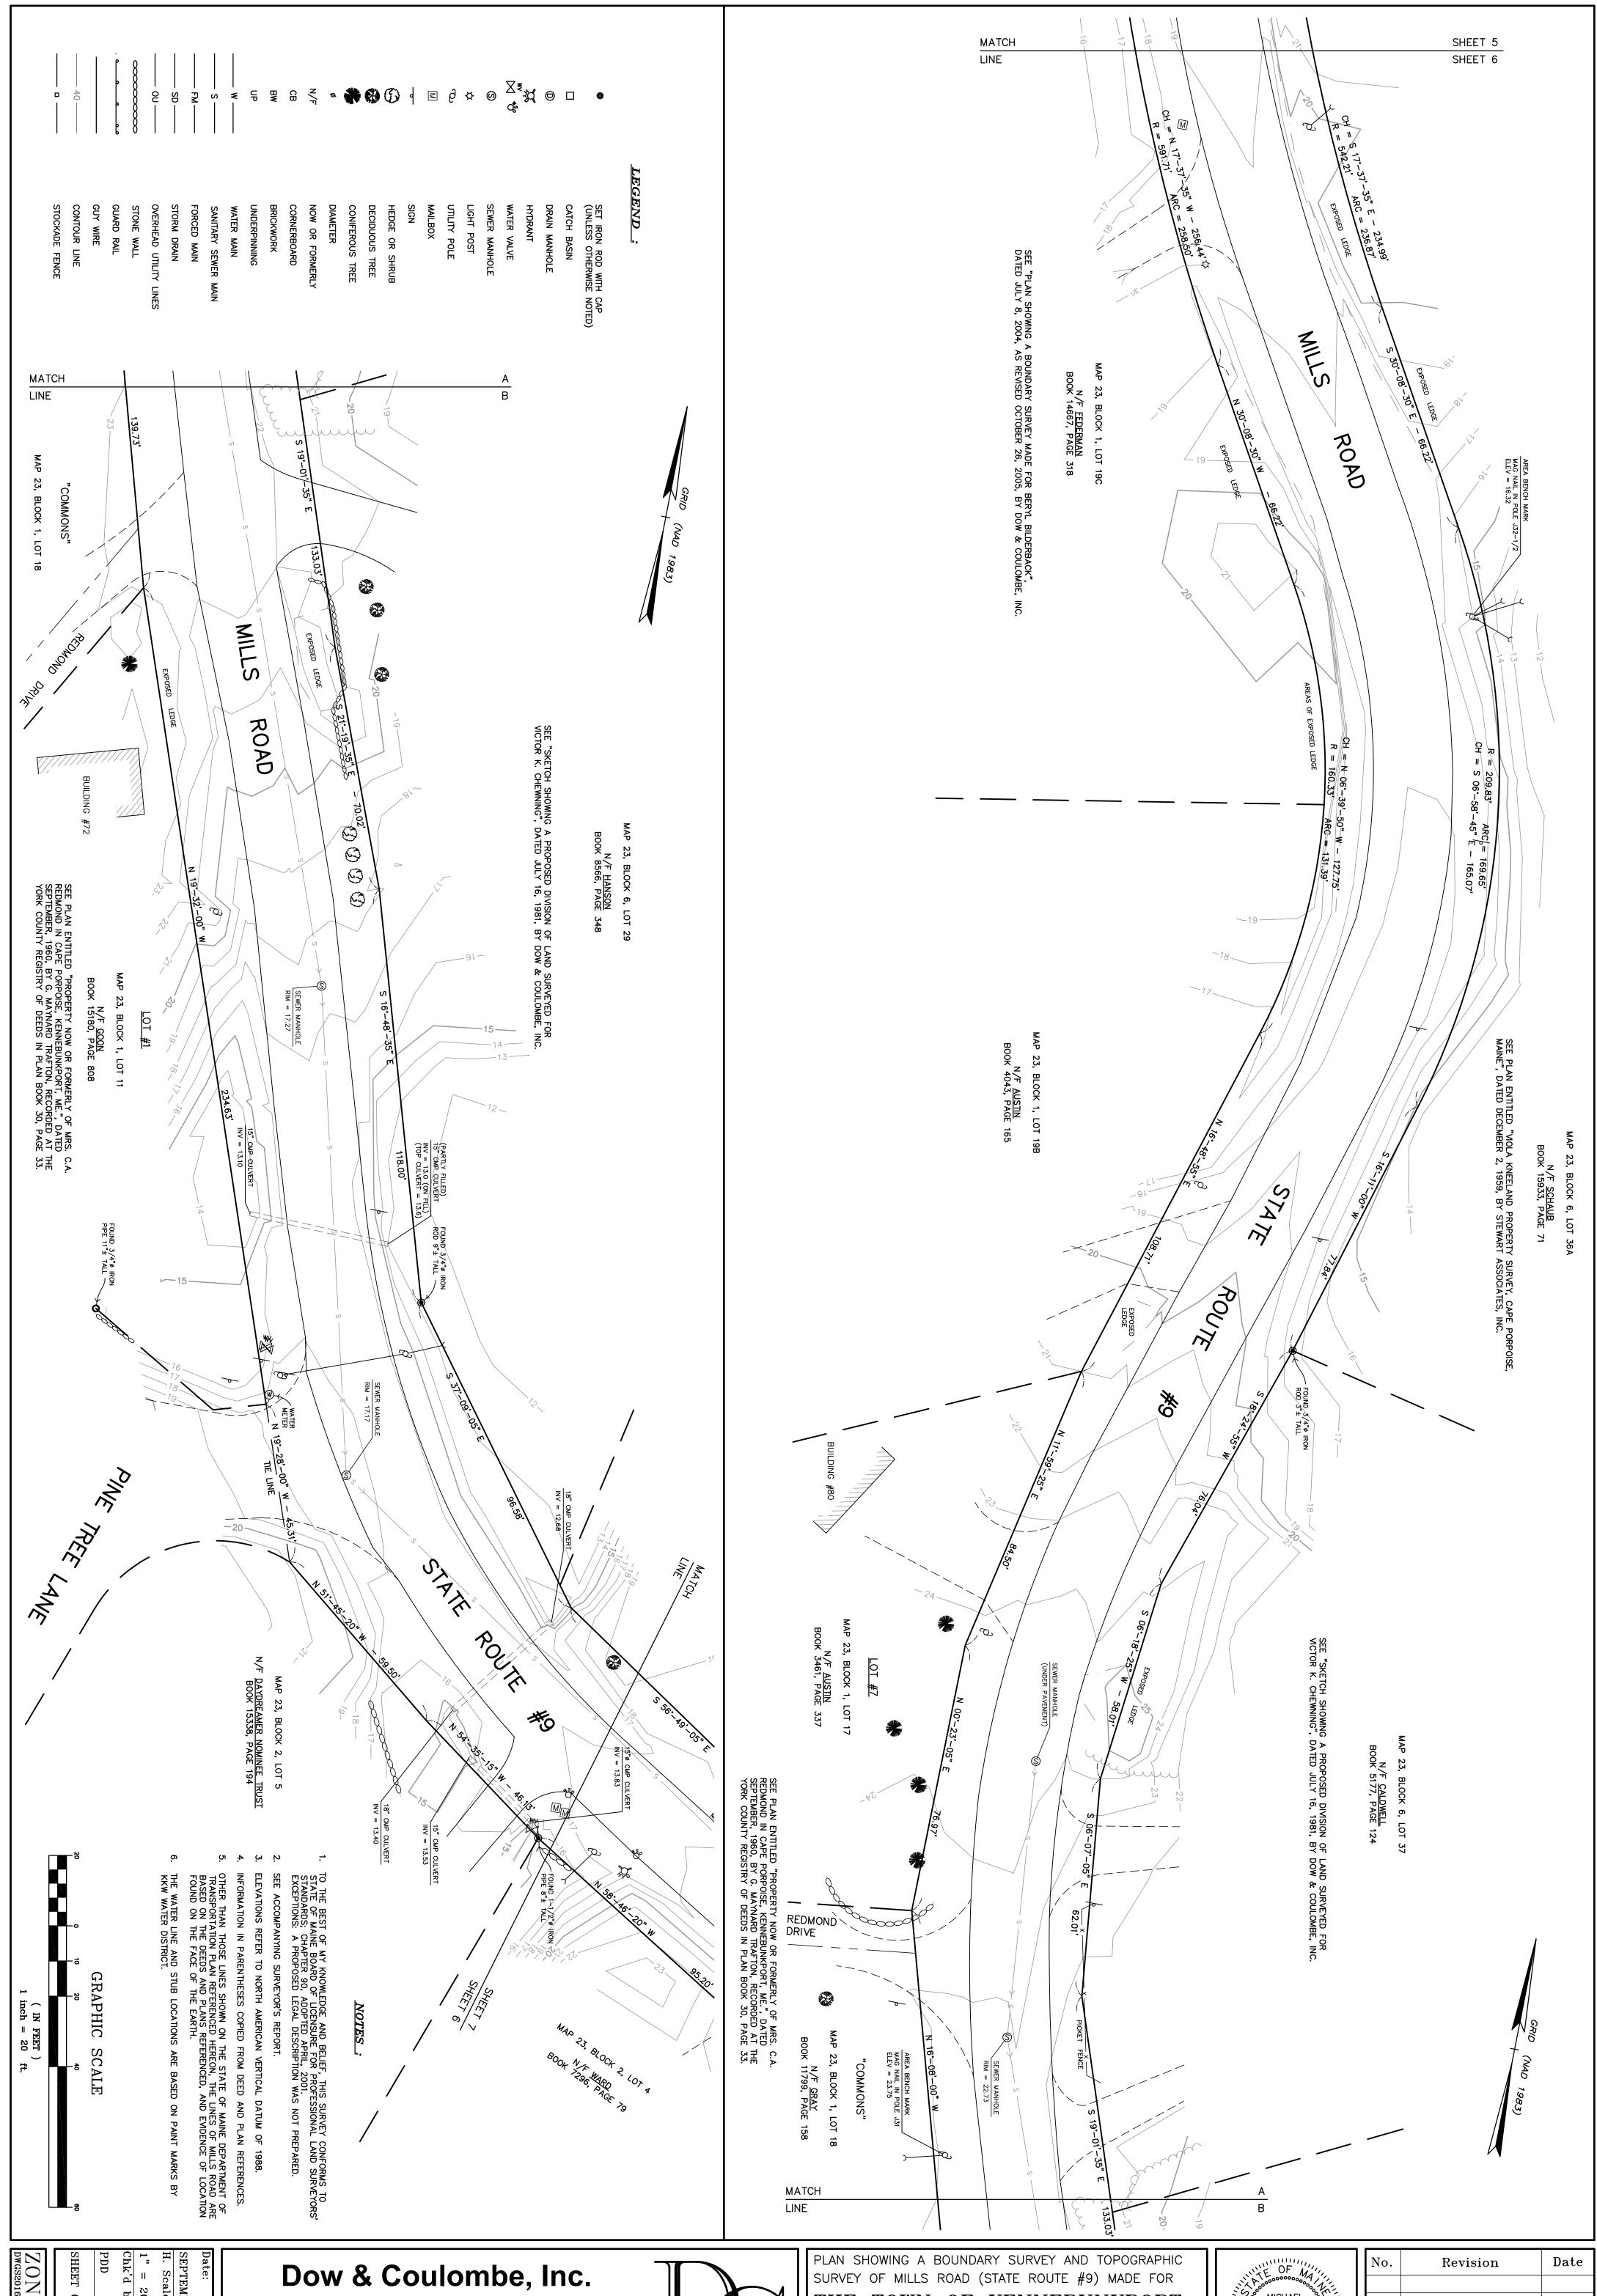

Land Surveyors & Land Planners Since 1864


13 Park Street, Saco, Maine 04072 Telephone: (207)284-4521 * Fax: (207)284-4522 info@dowcoulombe.com * www.dowcoulombe.com



THE TOWN OF KENNEBUNKPORT (MAILING ADDRESS : P.O. BOX 566, KENNEBUNKPORT, ME 04046)
PARCEL LOCATED ON MILLS ROAD (STATE ROUTE #9) KENNEBUNKPORT MAINE



No.	Revision	Date
	No.	No. Revision

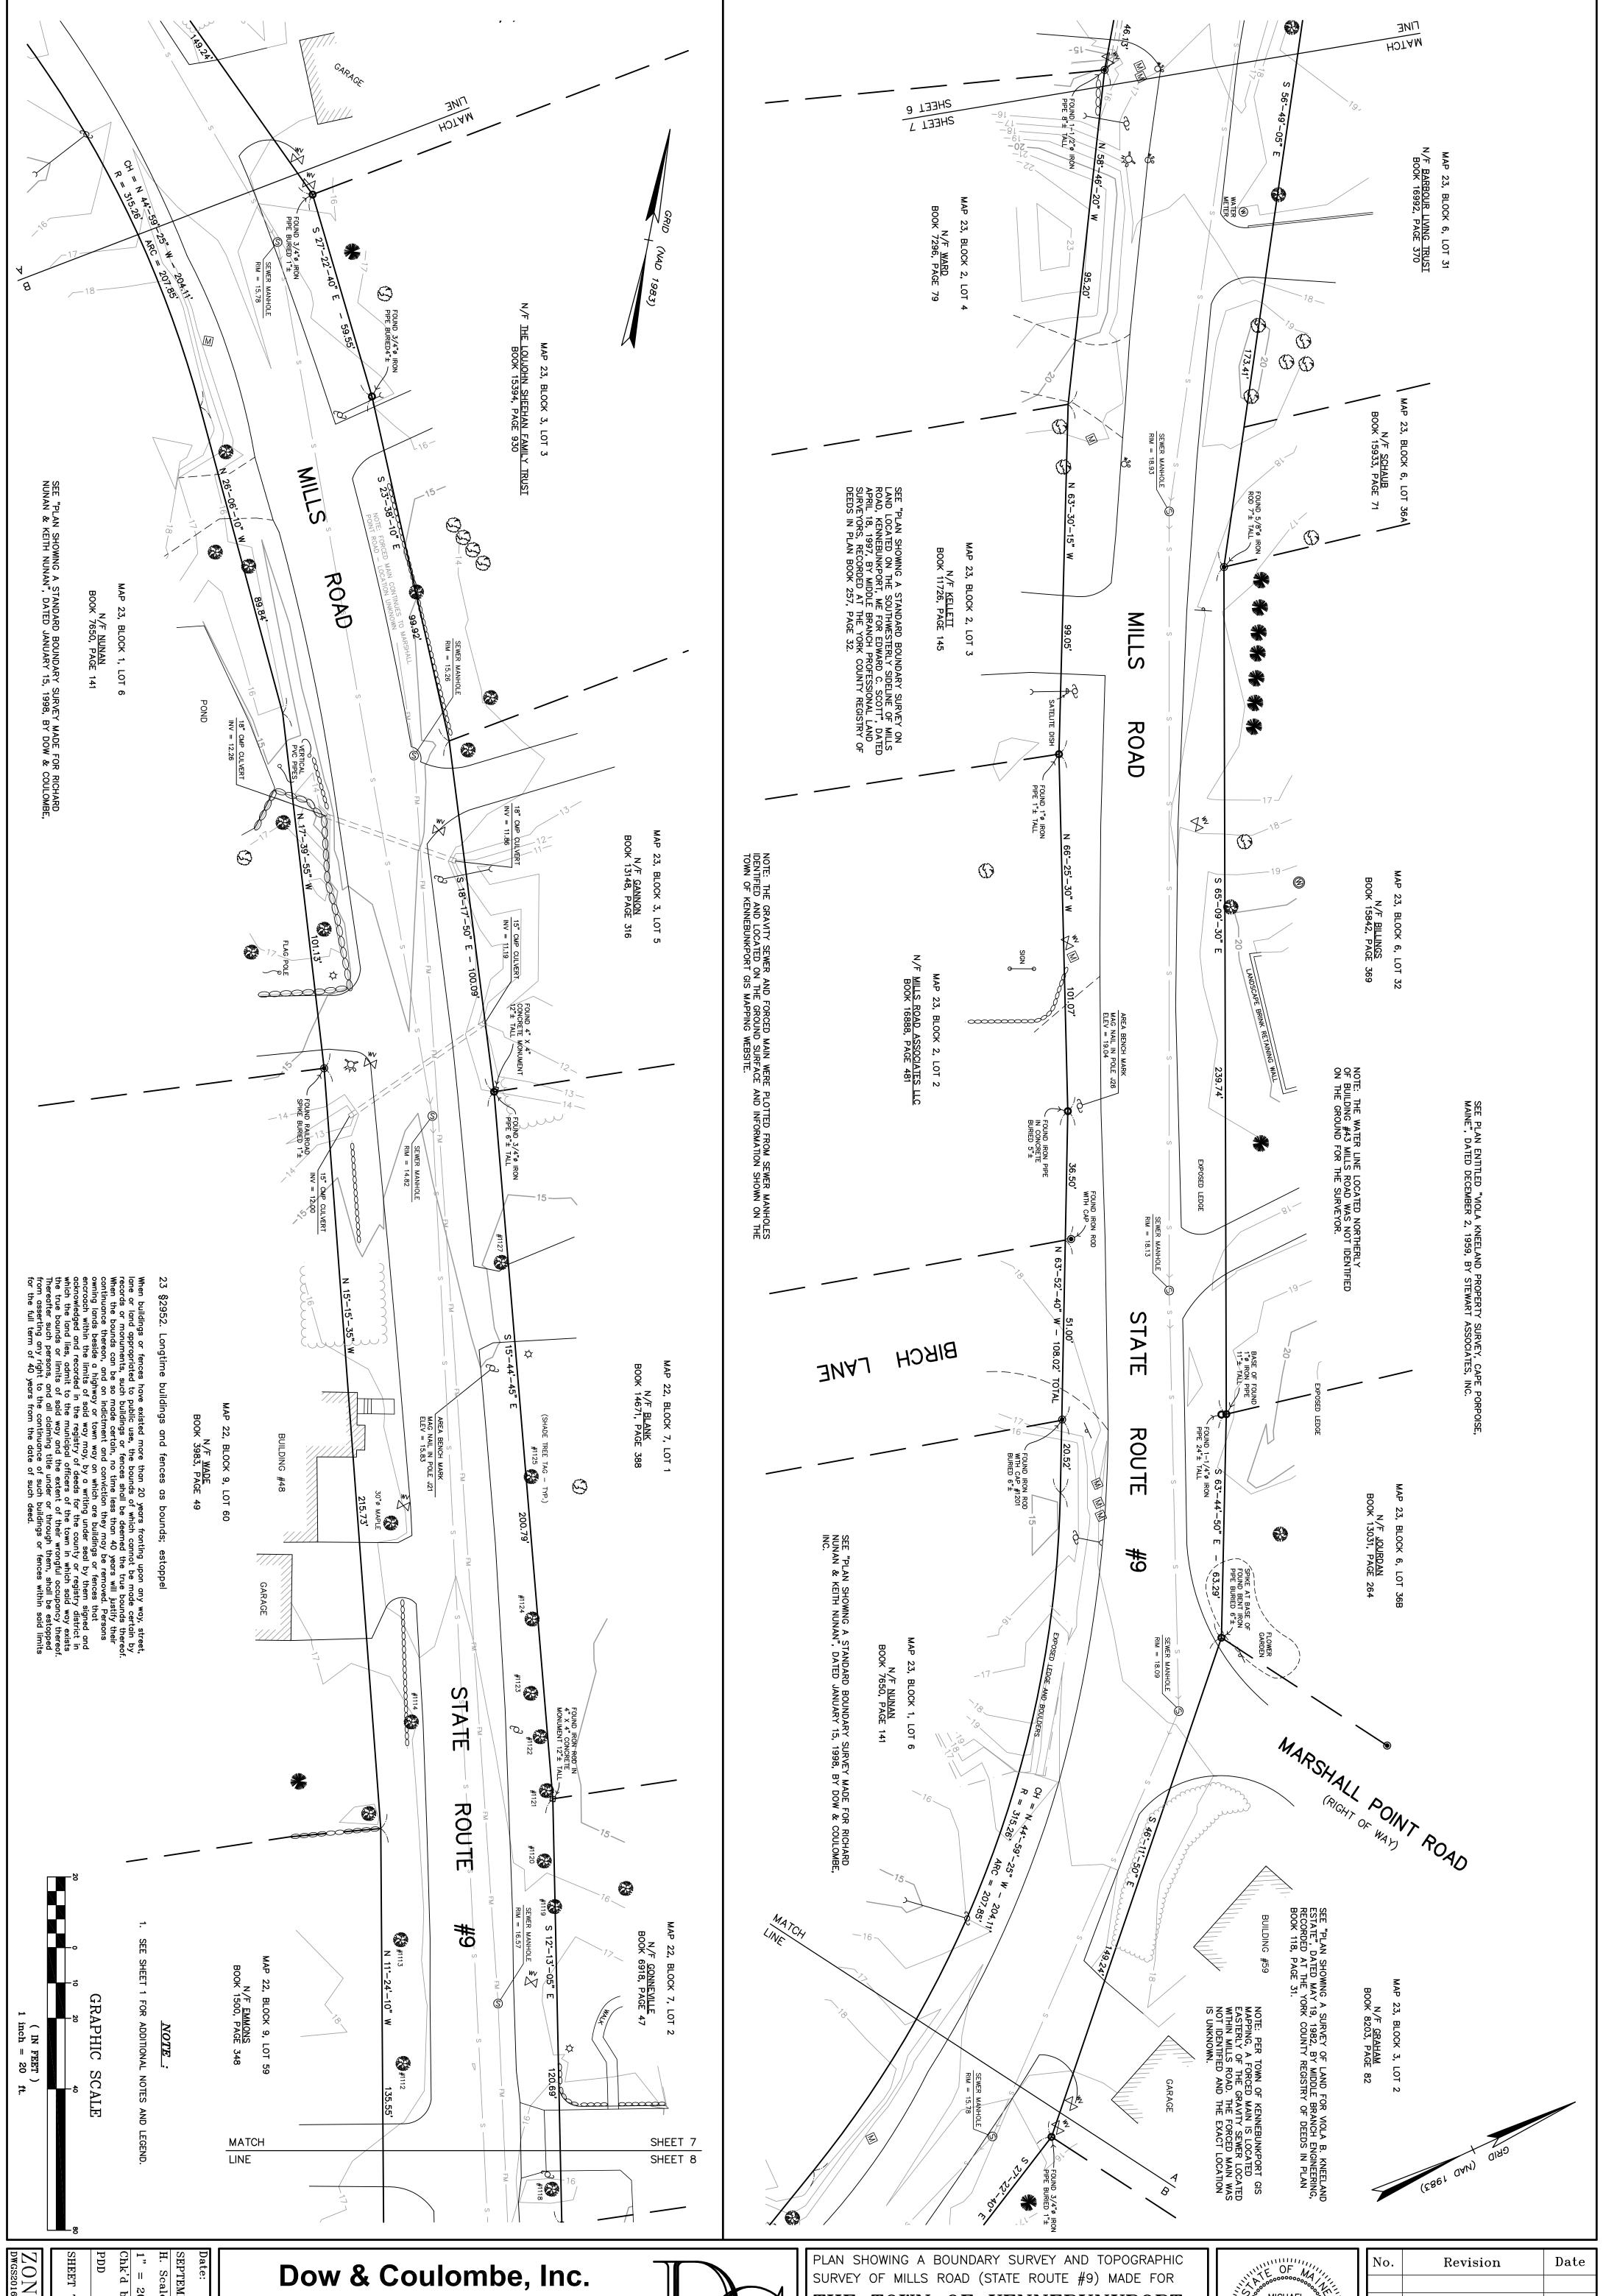

Land Surveyors & Land Planners Since 1864

13 Park Street, Saco, Maine 04072 Telephone: (207)284-4521 * Fax: (207)284-4522 info@dowcoulombe.com * www.dowcoulombe.com




THE TOWN OF KENNEBUNKPORT

(MAILING ADDRESS : P.O. BOX 566, KENNEBUNKPORT, ME 04046)
PARCEL LOCATED ON MILLS ROAD (STATE ROUTE #9) KENNEBUNKPORT MAINE



No.	Revision	Date

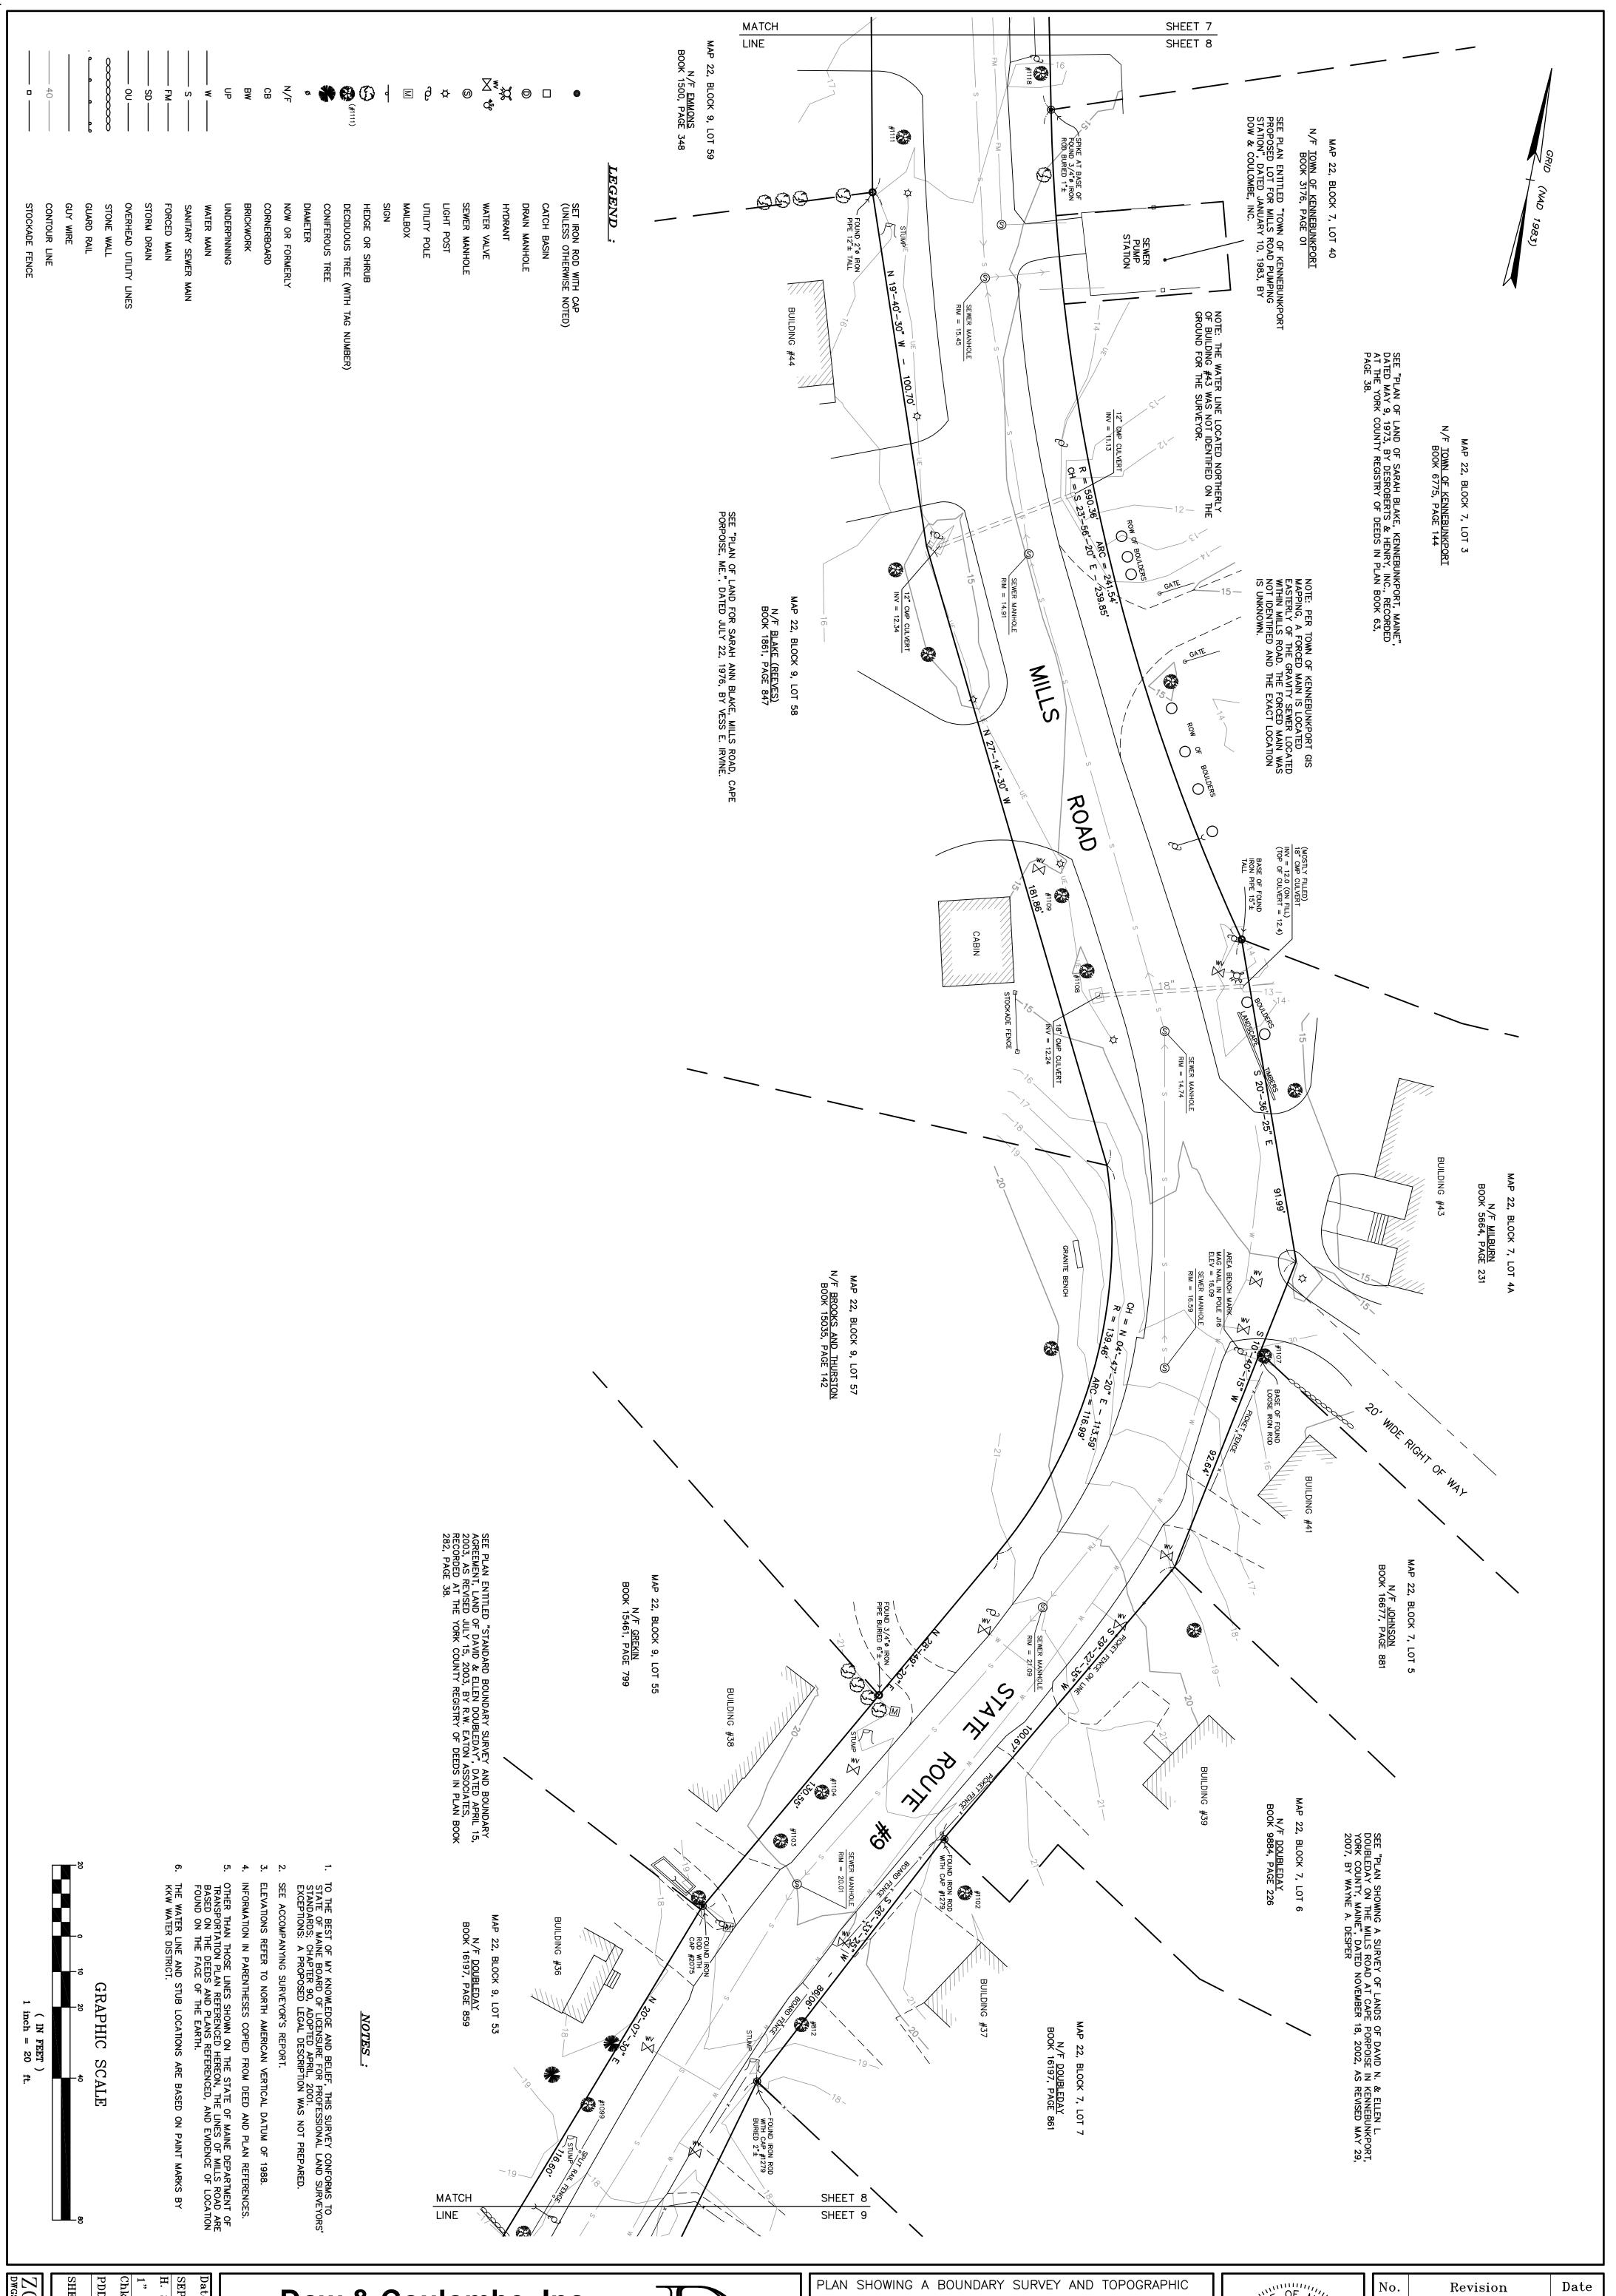

SEPTEMBER 15, 2016

H. Scale: Drawn by

1" = 20' MJC

Chk'd by: Appv'd b;

PDD MJC

SHEET 8 OF 10

ZONE-28A

DWGS2016\MILLSROAD28A

Dow & Coulombe, Inc. Land Surveyors & Land Planners Since 1864

13 Park Street, Saco, Maine 04072
Telephone: (207)284-4521 * Fax: (207)284-4522
info@dowcoulombe.com * www.dowcoulombe.com




PLAN SHOWING A BOUNDARY SURVEY AND TOPOGRAPHIC SURVEY OF MILLS ROAD (STATE ROUTE #9) MADE FOR

THE TOWN OF KENNEBUNKPORT (MAILING ADDRESS: P.O. BOX 566, KENNEBUNKPORT, ME 04046)
PARCEL LOCATED ON MILLS ROAD (STATE ROUTE #9)
KENNEBUNKPORT MAINE



No.	Revision	Date

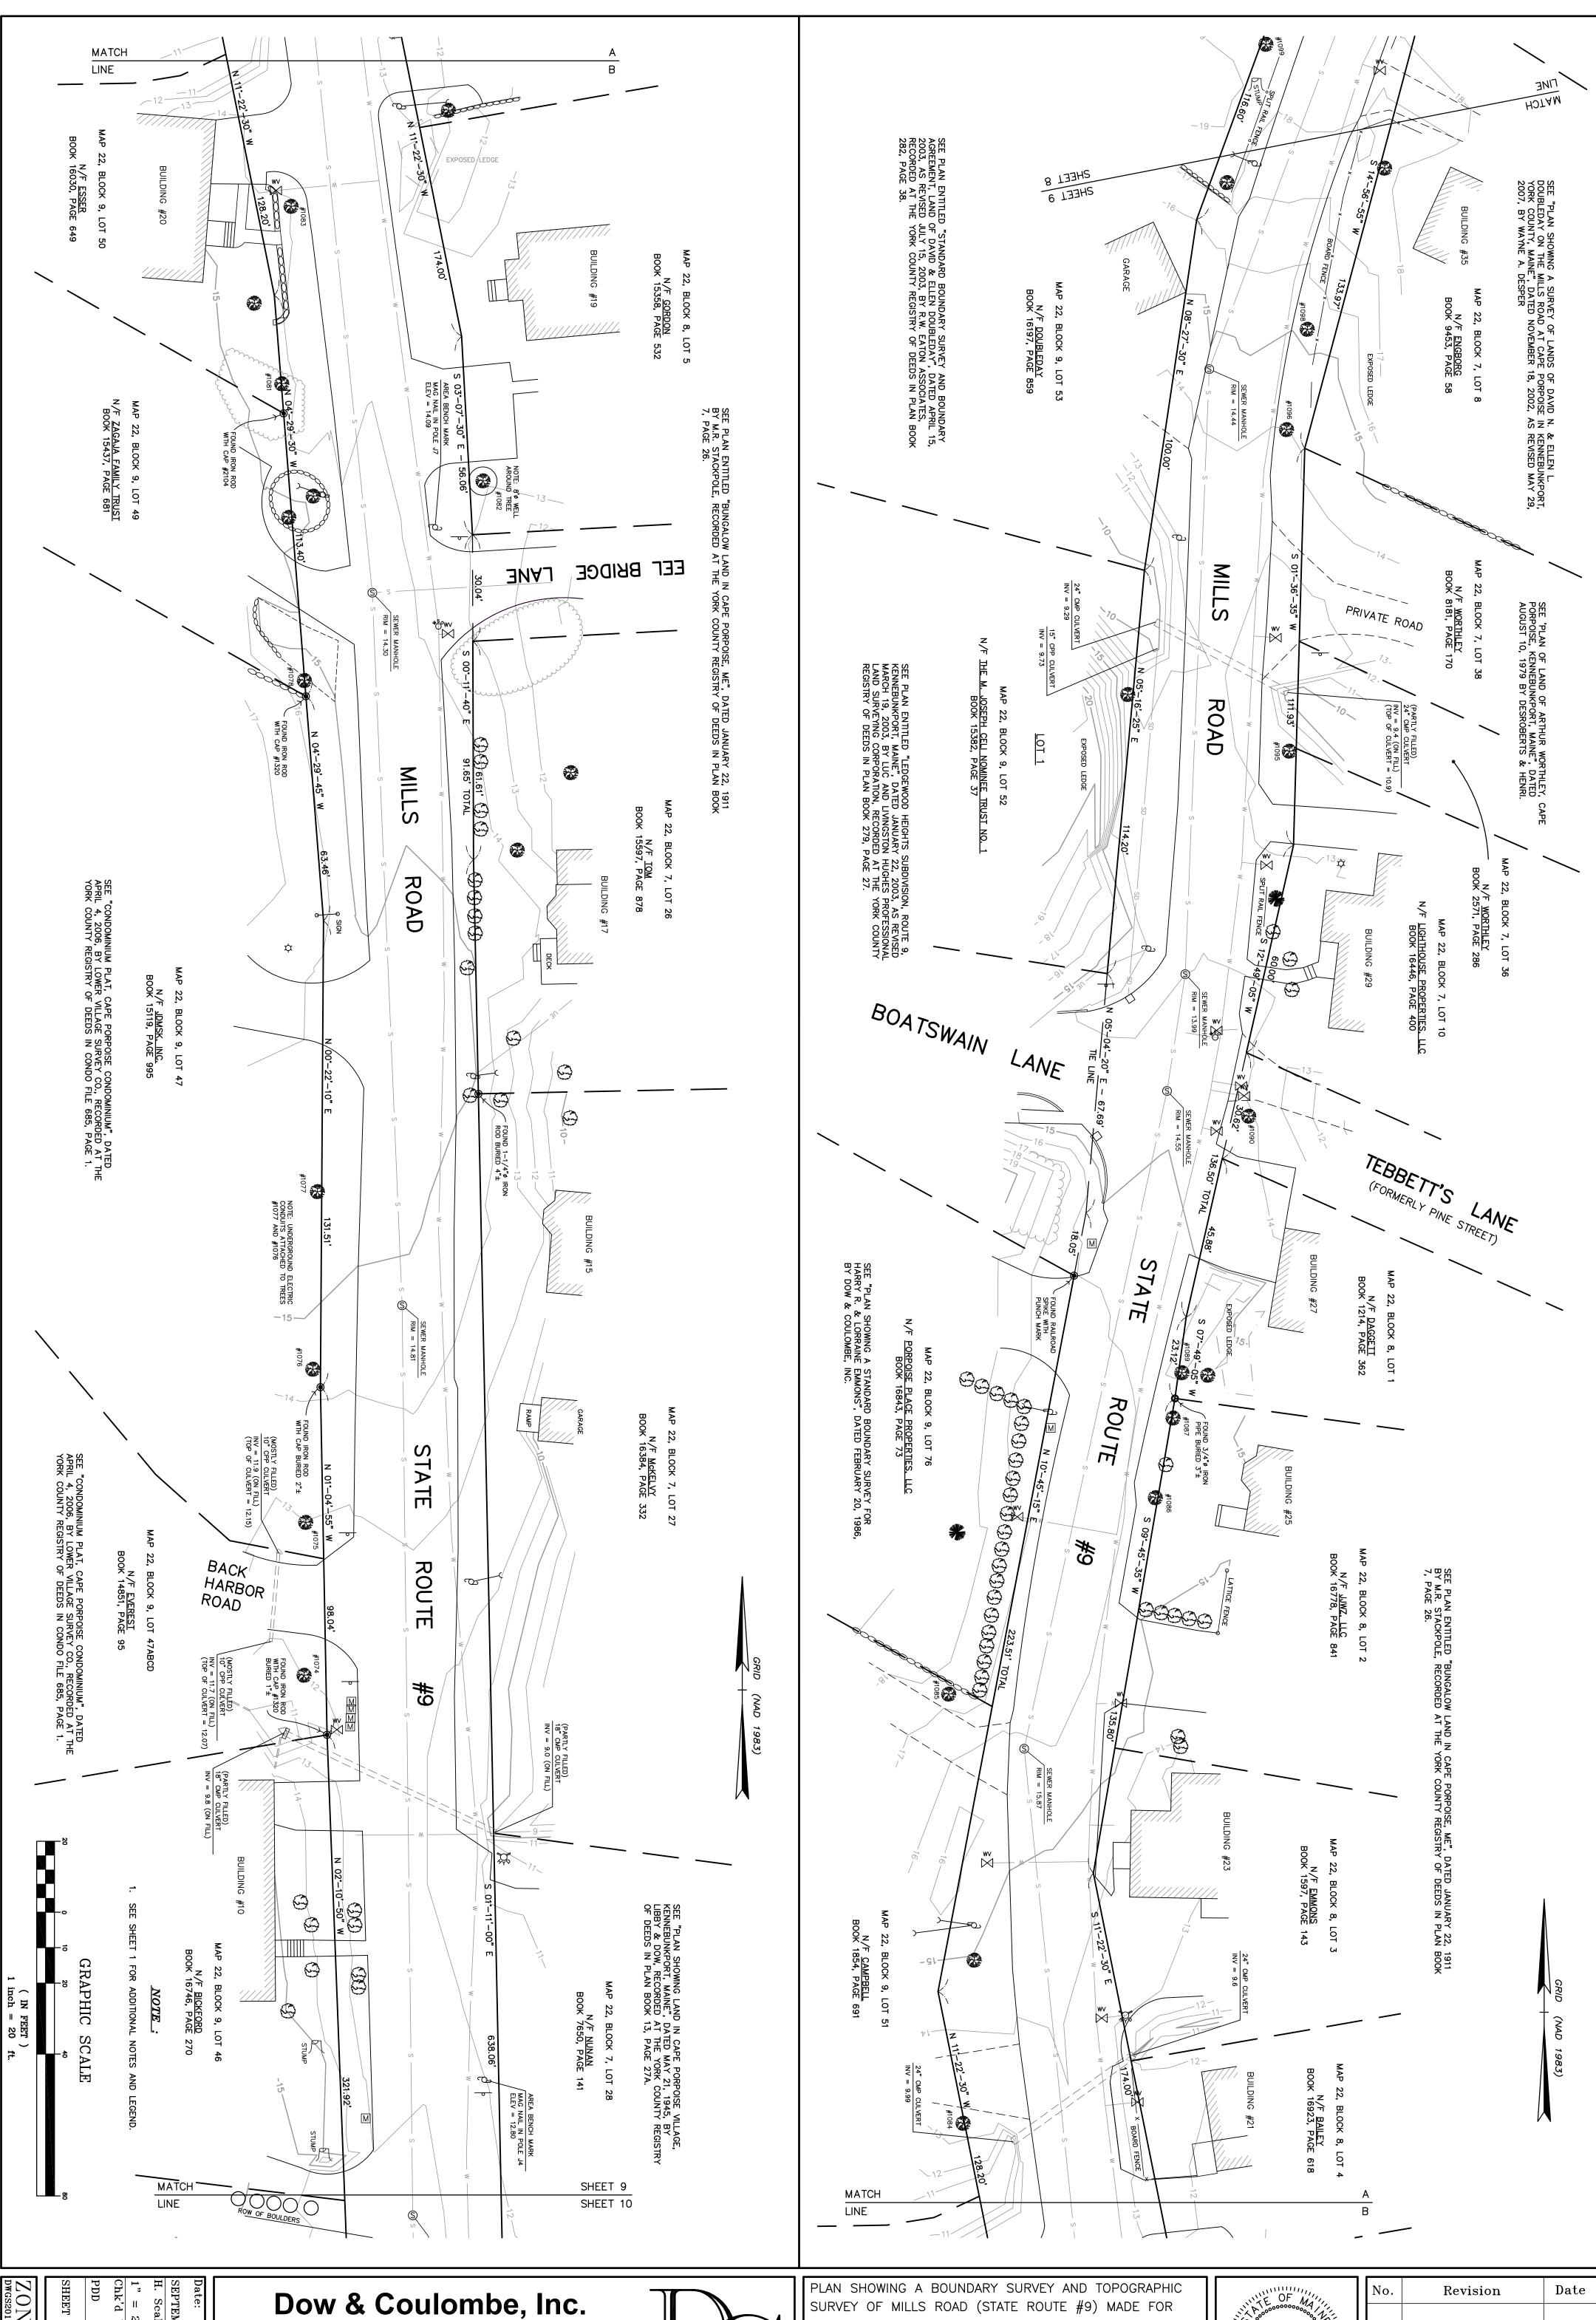

SEPTEMBER 15, 2016

H. Scale: Drawn by

1" = 20' MJC

Chk'd by: Appv'd by

PDD MJC

SHEET 9 OF 10

ZONE - 28A

DWGS2016\MILSROAD28A

Land Surveyors & Land Planners Since 1864

13 Park Street, Saco, Maine 04072
Telephone: (207)284-4521 * Fax: (207)284-4522
info@dowcoulombe.com * www.dowcoulombe.com




SURVEY OF MILLS ROAD (STATE ROUTE #9) MADE FOR THE TOWN OF KENNEBUNKPORT (MAILING ADDRESS: P.O. BOX 566, KENNEBUNKPORT, ME 04046) PARCEL LOCATED ON MILLS ROAD (STATE ROUTE #9)

MAINE

KENNEBUNKPORT



No.	Revision	Date

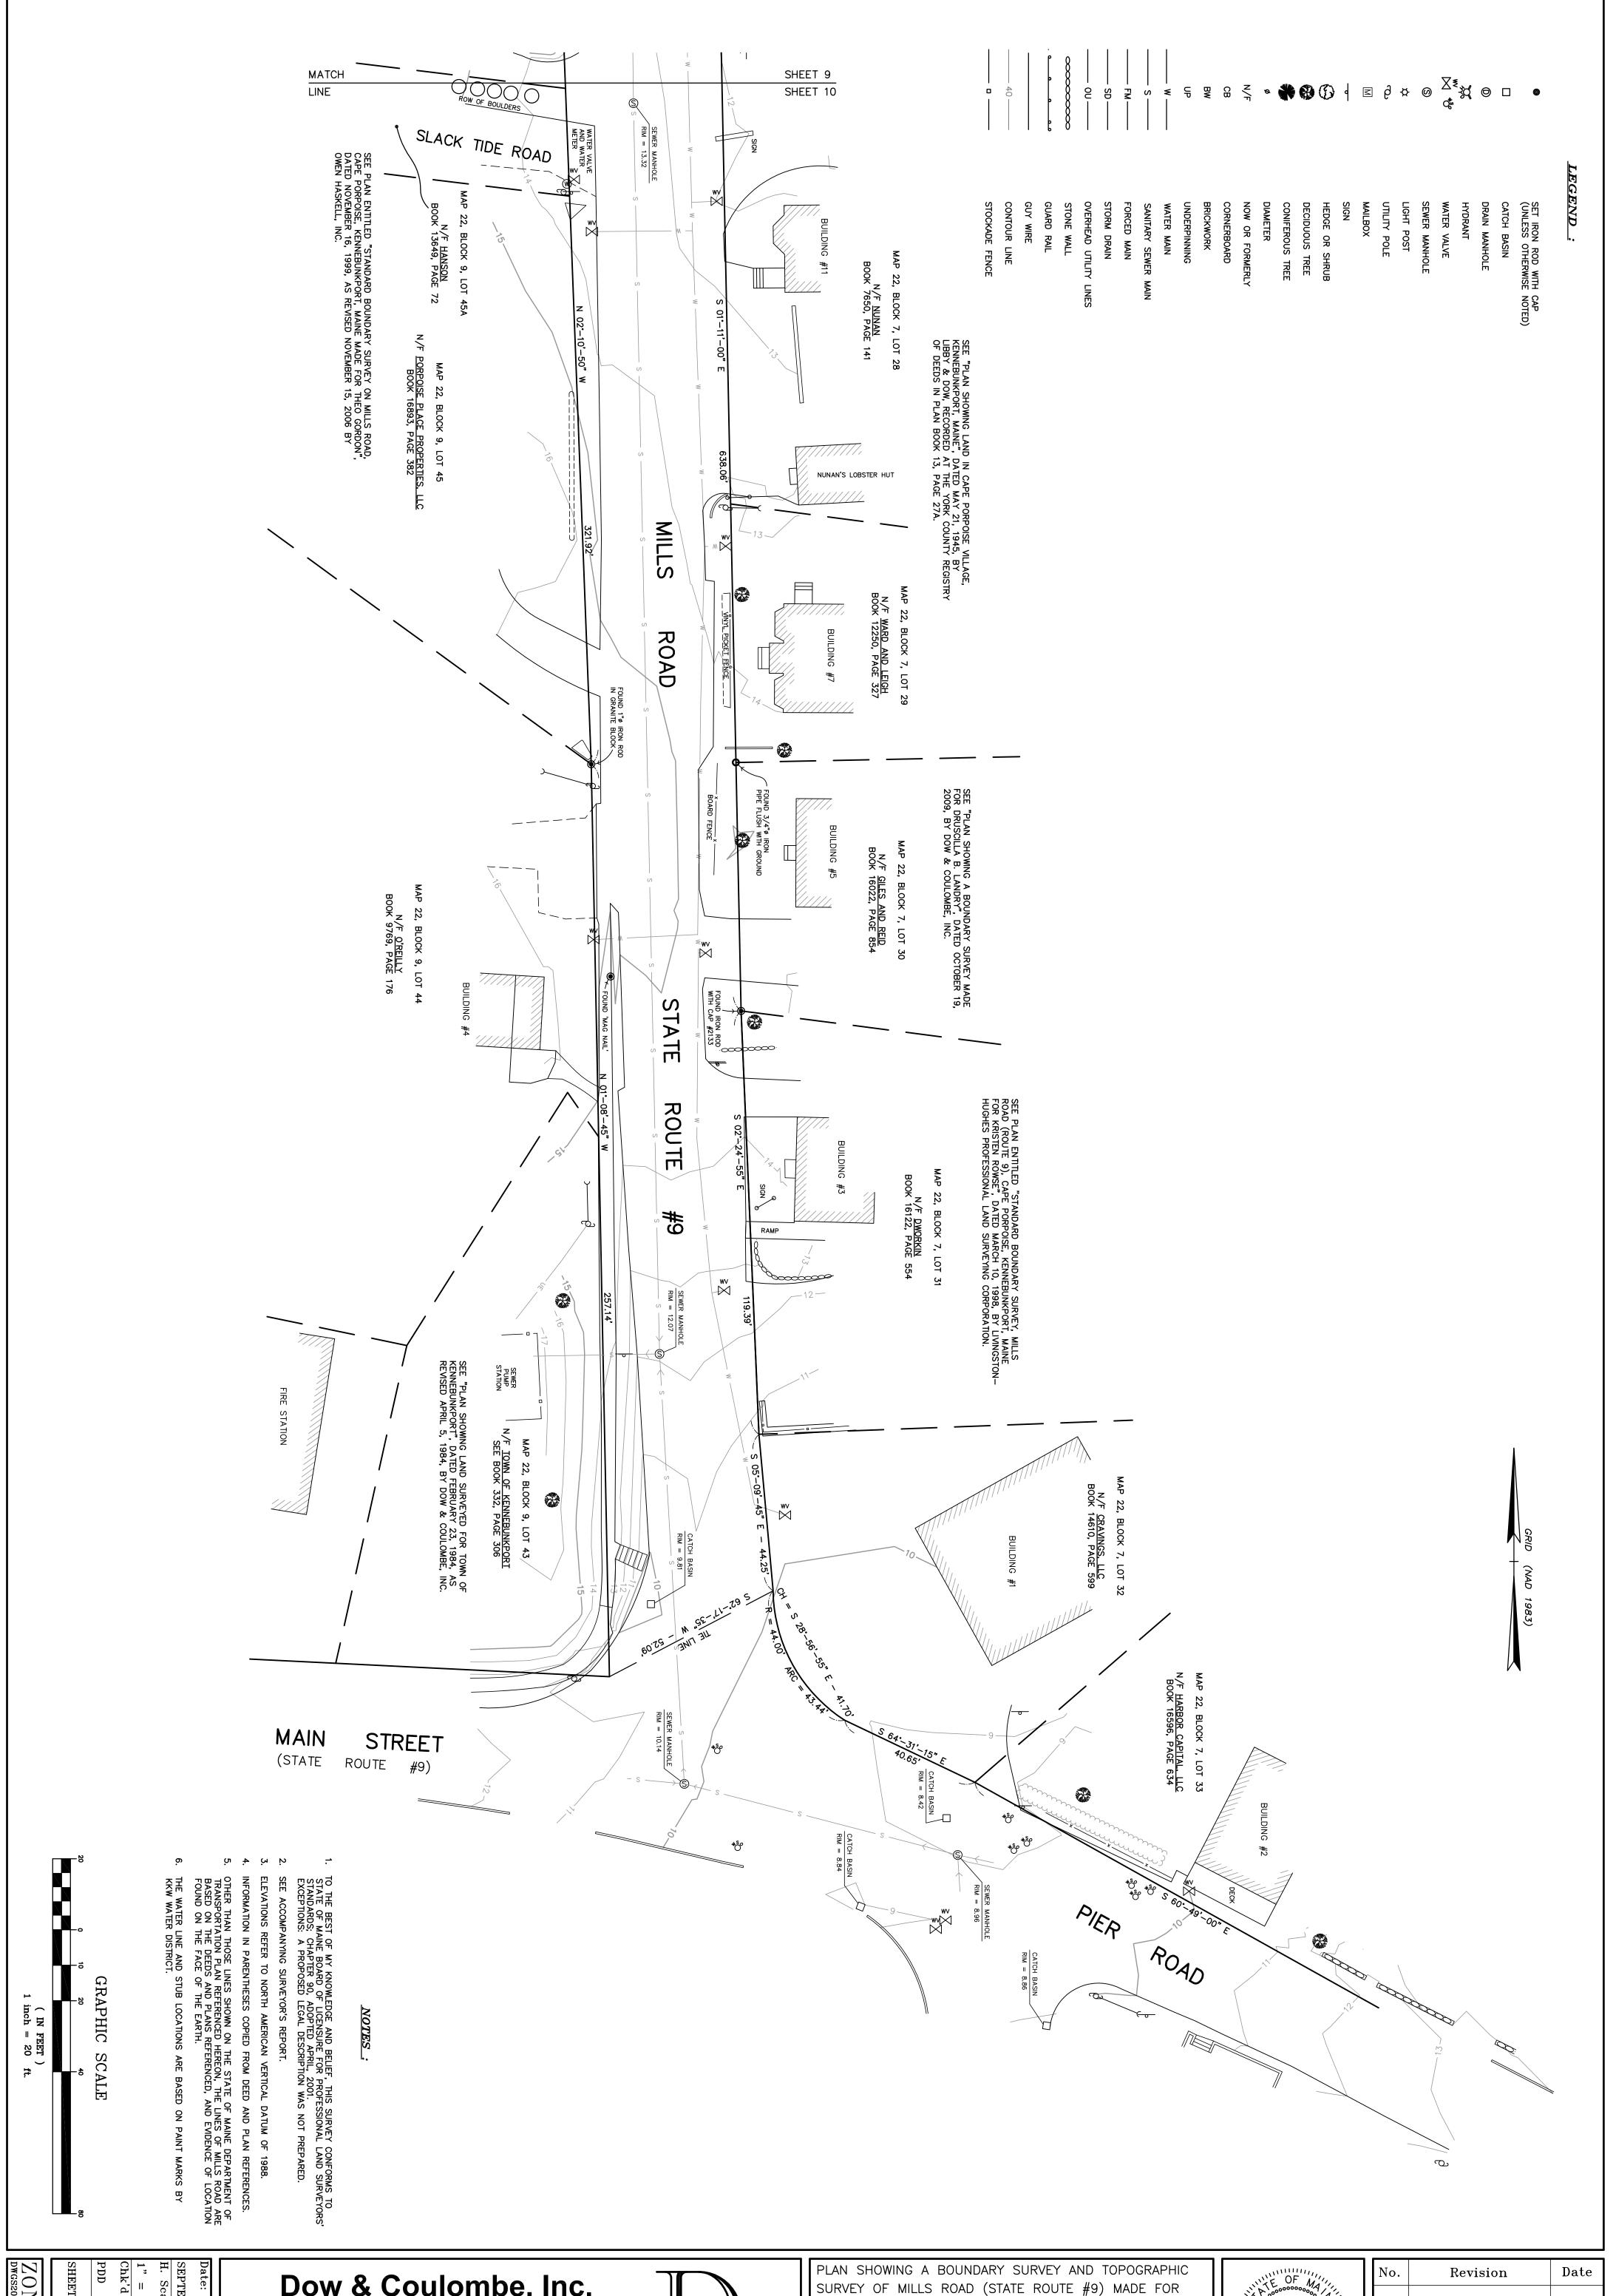

28A SROAD28A

Dow & Coulombe, Inc. **Land Surveyors & Land Planners Since 1864**

13 Park Street, Saco, Maine 04072 Telephone: (207)284-4521 * Fax: (207)284-4522 info@dowcoulombe.com * www.dowcoulombe.com



SURVEY OF MILLS ROAD (STATE ROUTE #9) MADE FOR

THE TOWN OF KENNEBUNKPORT (MAILING ADDRESS: P.O. BOX 566, KENNEBUNKPORT, ME 04046) PARCEL LOCATED ON MILLS ROAD (STATE ROUTE #9) KENNEBUNKPORT MAINE

OF MA
MICHAEL J.
MICHAEL J. COULOMBE No. 1293
MICHAEL MICHAEL No. 1293 No. 1293 SURV

No.	Revision	Date