


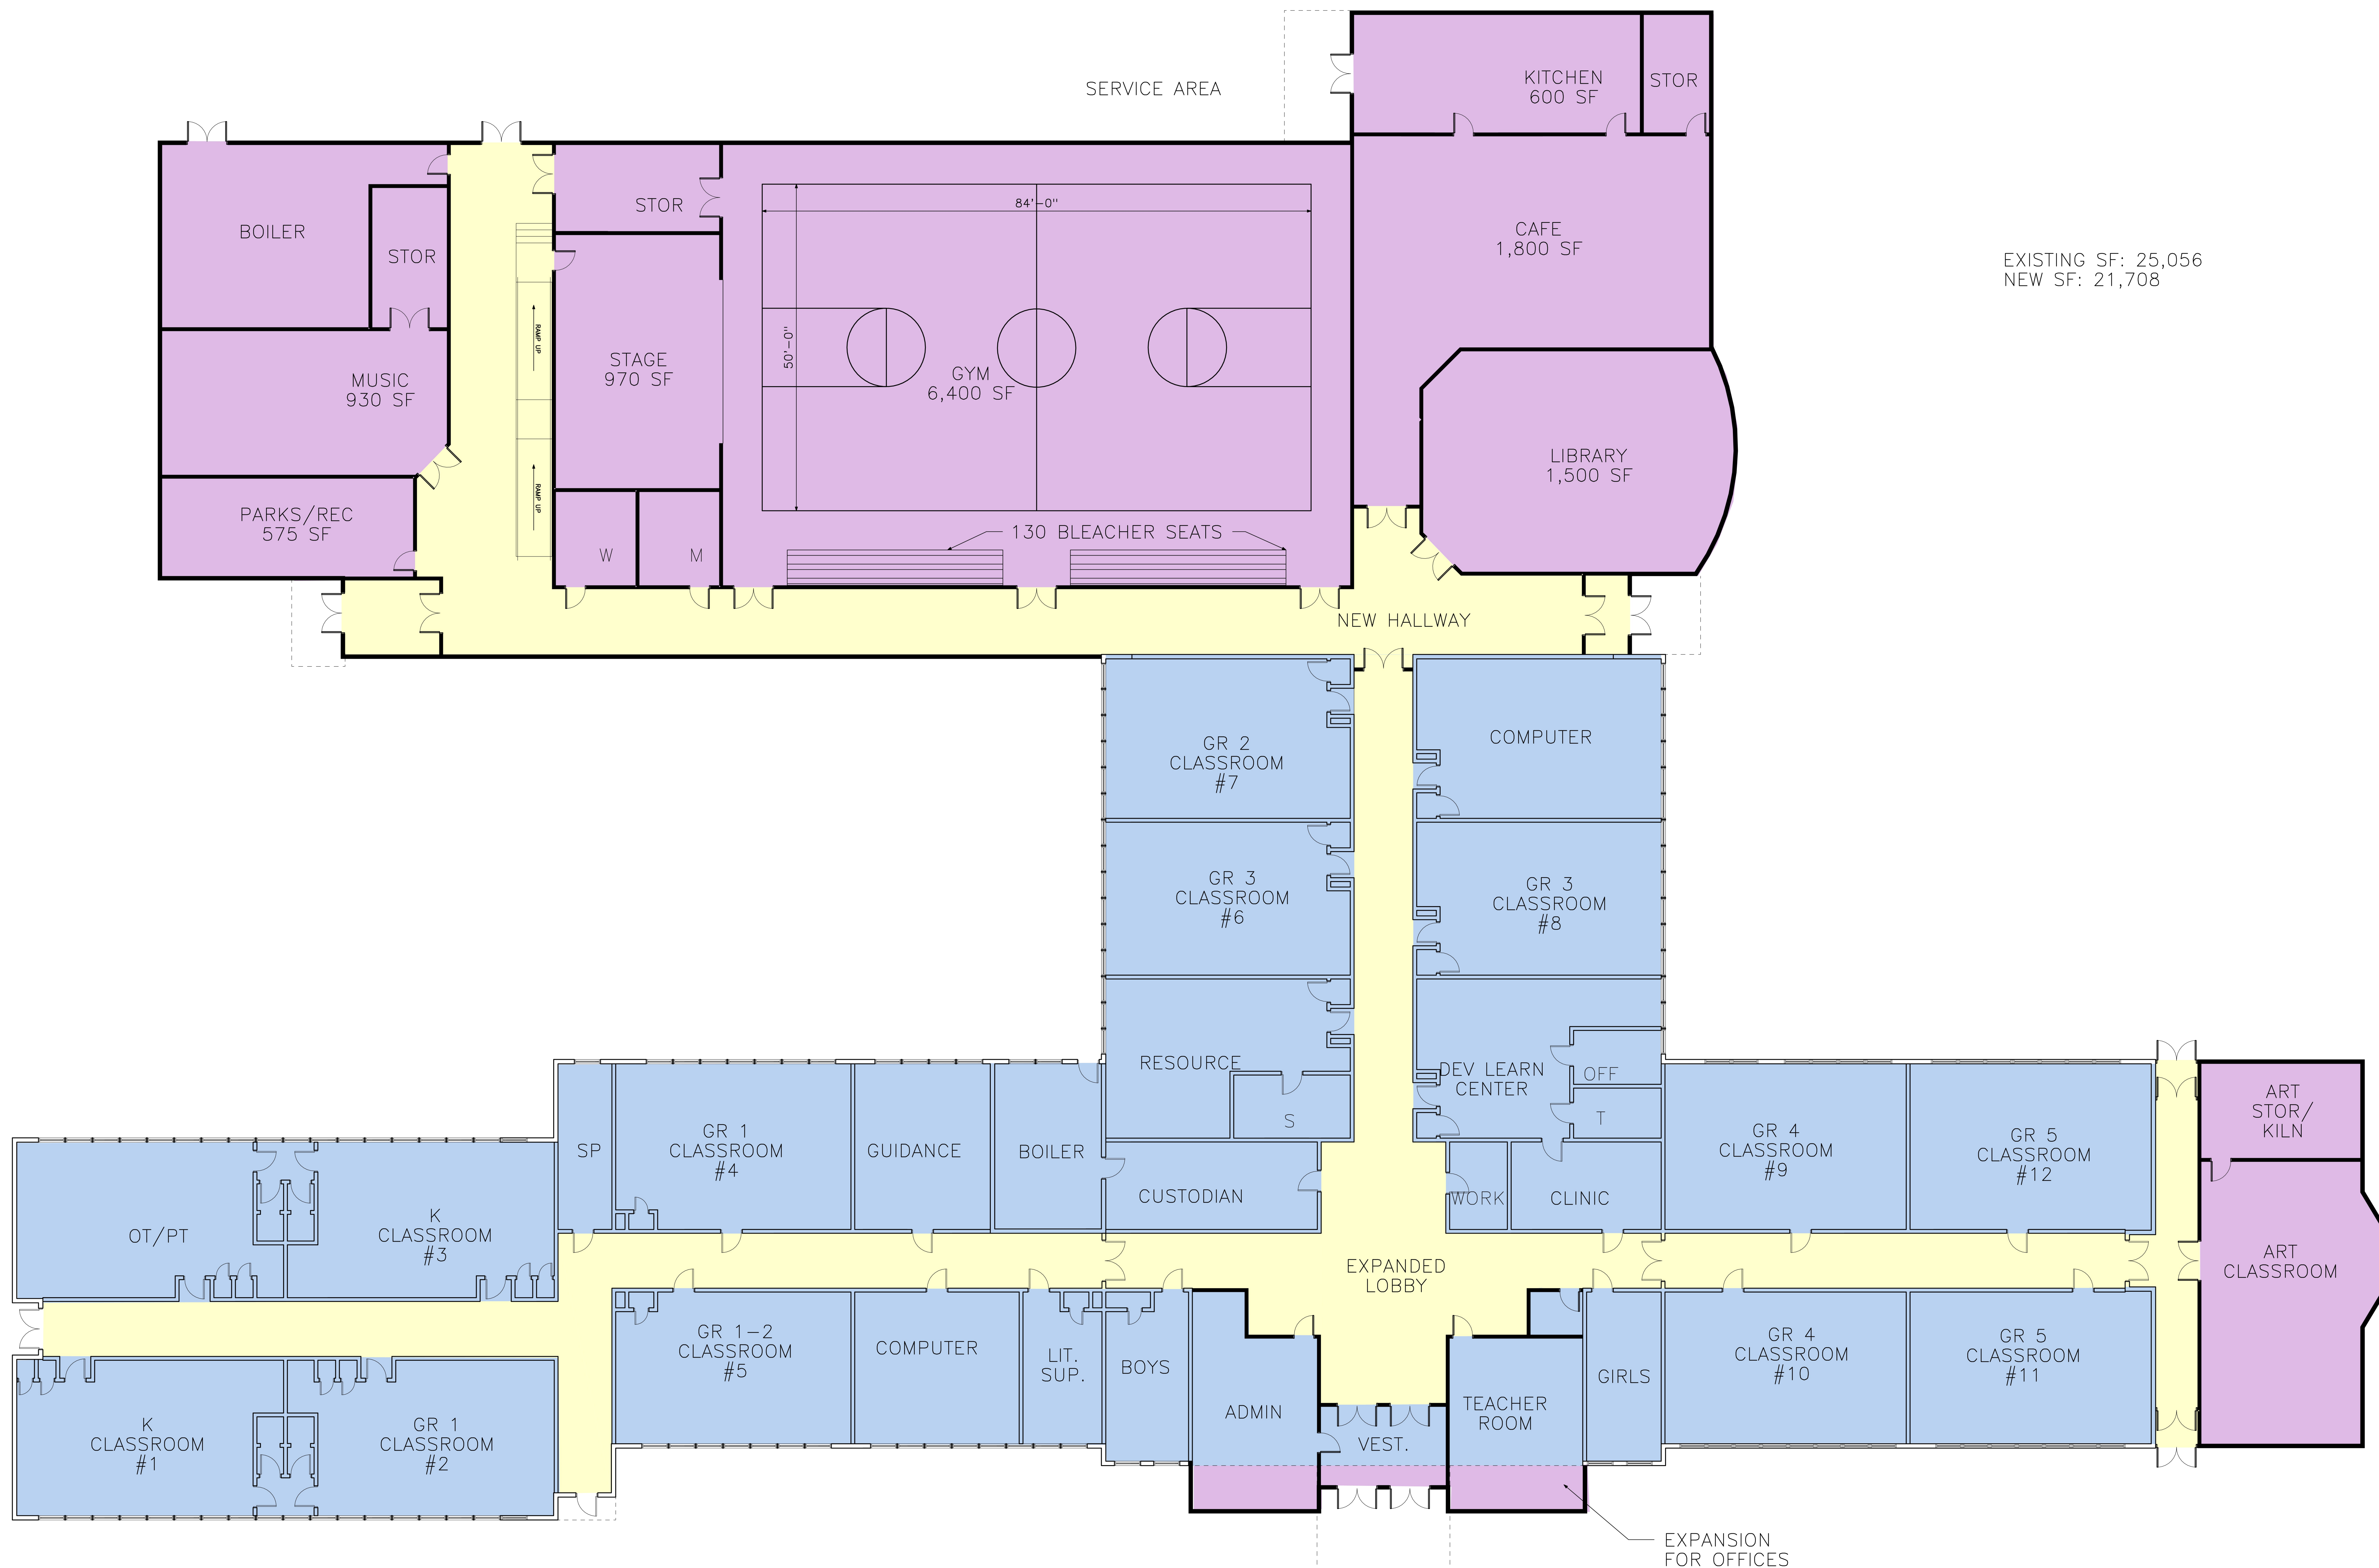

K E N N E B U N K P O R T C O N S O L I D A T E D S C H O O L

SCHEME 6A.2